

FUNDERMAX®

m.look



m.look Technique

Release August 2020

exterior

**for
people
who
create**



This brochure is intended to provide you with technical information about the m.look panel for outdoor applications.

Examples of possible applications can be found in the m.look brochure and at www.mlook.at. If you have any questions that are not answered in this brochure, please contact our application engineering (support@fundermax.biz). We are happy to help.

m.look - for people who create.



m.look Approvals.....	4
m.look and the Environment.....	5
m.look General.....	6
Material Properties.....	7
Specifications.....	8
Function and advantages.....	10
m.look Facade.....	12
Installation of m.look panels with rivets on an aluminum substructure.....	12
Fastenings.....	13
Wind Loads.....	16
Constructions-details.....	18
m.look Soffits.....	20
m.look Balconies and Railings.....	24
Basics.....	24
Technical Notes.....	24
m.look Recommendations for working.....	28
Transport and Handling.....	28
Pallet Handling.....	29
Storage and air conditioning.....	29
Machining m.look Panels.....	30
General requirements on machining centres.....	32
Cutting and Milling of Compact Panels -Recommendations for Processing Problems.....	33
Installation of m.look panels.....	34
m.look Cleaning.....	38
m.look Accessories/Suppliers.....	39

Exclusion of Liability

The information made available in this document are exclusively for purposes of general information. Not all of the systems mentioned and shown in this document are appropriate or suitable for all areas of application. All customers and third parties are obligated to inform themselves thoroughly about FunderMax products, including their suitability for certain purposes. We explicitly recommend that you and other users of this document seek out independent expert advice on adherence to local planning and use requirements, applicable laws, regulations, standards, guidelines and testing standards. FunderMax accepts no liability in connection with the use of this document. The general sales conditions of FunderMax GmbH in the current version (available at www.mlook.at) shall apply for all of our oral as well as written statements, offers, sales quotes, sales, deliveries and/or contracts and all related activities

Copyright

All texts, photographs, graphics, and audio and video files are protected by copyright law as well as by further intellectual property laws and may not be duplicated, altered or used on other websites for purposes of business, etc.



Fig. 1

EU

Europe

m.look Exterior panels are Euro Class A2-s1, d0 in accordance with EN 13501-1

A

Austria

Tested in accordance with ÖNORM B3800-5 for vertical facades, slanted facades and soffits.

Requirements regarding fire protection are set out in the national building regulations and the OIB guidelines in the current version. For certain applications, proof of B 3800-5 (facade fire test) is required in addition to proof of Euro Class A2-s1, d0 in accordance with EN 13501-1.

For special constructions, we are happy to support you in clarifying and fulfilling the local building regulations.

DE

Germany

Technical approval/general design approval from the German Institute for Building Technology (DIBt Berlin). Approval no.: Z-10.3-711.

The requirements are set out in the national building regulations and the guidelines for special constructions such as school buildings, high-rise buildings, public buildings, metros, hospitals and airports.

FunderMax GmbH
A-2355 Wiener Neudorf

Z-10.3-711



Fig. 2

CH

Switzerland

Classification: A2-s1, d0

Current documentation on all standards and approvals relating to m.look panels can be found in the internet at:

www.mlook.at

Please be certain to observe the applicable building regulations. FunderMax will assume no liability for a failure to do so. Please check whether your construction project meets the requirements for the effective restriction of fire propagation (e.g. AT: OIB RL 2, DE Sample Management Regulations for Technical Building Regulations MVV TB,...). This brochure is intended for professionals who are familiar with the relevant standards, technical regulations, legal requirements and relevant guidelines for building products. These guidelines have been prepared with great care, but we would like to point out that the responsibility for the correct planning always lies with the planner and the responsibility for correct installation always lies with the installer.

ENVIRONMENTALLY FRIENDLY PRODUCTION

The glass veil is impregnated with resins in impregnation lines, dried and pressed under high pressure and heat into durable moisture resistant panels. The exhaust air extracted during the drying is treated by regenerative thermal oxidation and the resulting heat is again reintroduced into the process. FunderMax received the „climate:active“ award as best practice from the Austrian Energy Agency and the Federal Ministry for the Environment for the installation of this efficient air treatment system. The production plant can thus reduce its emissions by approximately 10,000 tons of CO₂ per year.

NATURAL RESOURCES

FunderMax m.look panels consist mostly of natural mineral resources that are available in unlimited quantities. Glass fibers give the panel the necessary strength and the proven resins make it moisture resistant and durable.

DURABLE AND MAINTENANCE-FREE

Extensive tests certify the exceptional durability of FunderMax m.look panels. The production process ensures a highly resistant surface. FunderMax m.look panels do not require any maintenance to ensure a long service life. The surface of the panels is highly resistant to soiling. If necessary, they can be cleaned with standard cleaning agents. It is not necessary to seal the edges, even after cutting. The edges will take on their natural color after a short period of time.

ENVIRONMENT

Environmental objectives are fulfilled both for new buildings, as well as for the renovation of existing buildings, through the use of rear-ventilated facades: The measurable reduction in energy required for heating minimizes the carbon dioxide emissions, one of the greatest causes of environmental pollution. State and regional subsidy programs are still available for energy-saving facade renovations.



Fig. 3

DISPOSAL AND RECYCLING

The cuttings or dust from machining can be disposed of just like any other building material.

The European waste catalogue applies in EU countries according to the List of Wastes Ordinance. The decision on the six-digit key number to be assigned depends on the origin of the waste. The waste disposal enterprise can assist you in the classification according to the List of Wastes Ordinance.

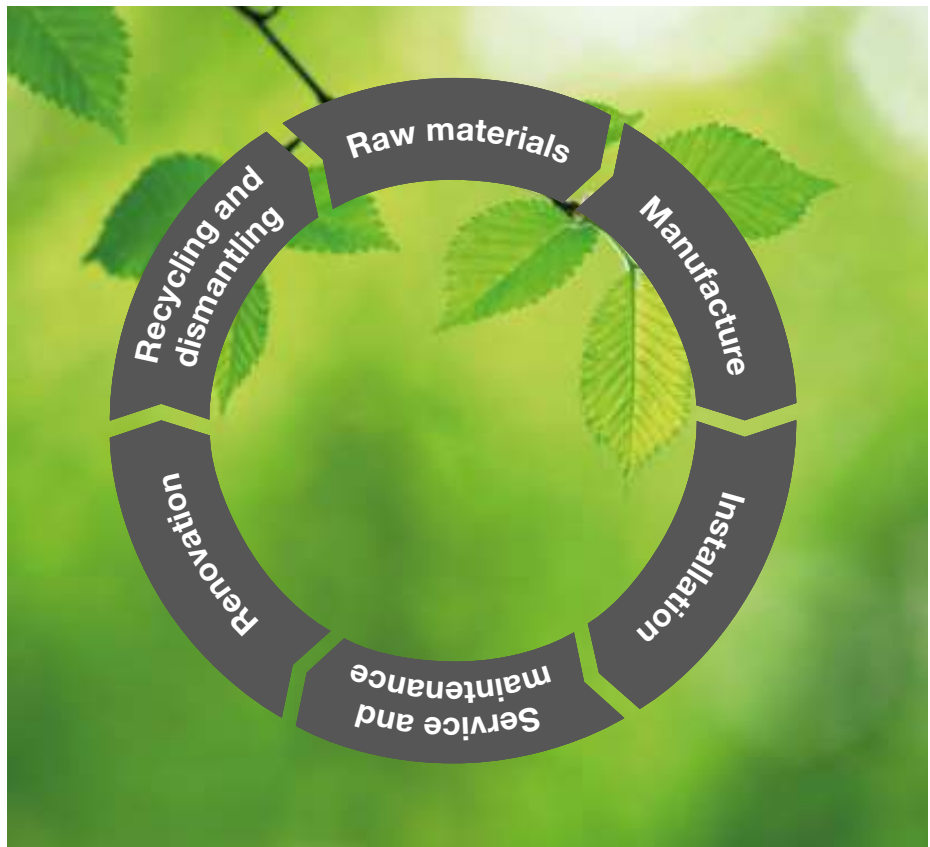


Fig. 4

m.look architectural facade panel (A2)

m.look is an architectural facade panel with heavy duty, reinforced glass fiber, predominantly mineral, non-combustible core with a highly weather resistant decorative surface. The decorative surface is characterized above all by high scratch resistance, light fastness, impact resistance, anti-graffiti properties, ease of cleaning and hail resistance. Properties tested in accordance with EN438-2.

Surface

NT

Format

3,500 x 1,330 mm

Tolerances - 0 / +10 mm

Panel dimensions are production dimensions. It is recommended to cut all sides of the panel if precise dimensions and angles are required. Depending on the cut, the net mass is reduced by approx. 10 mm.

Classification

A2-s1, d0 in accordance with EN 13501-1

Thickness

7.0 mm

Tolerance: +0.8 / -0.4 mm

9.0 mm

Tolerance: +0.8 / -0.5 mm

Panels with double-sided decorative design.

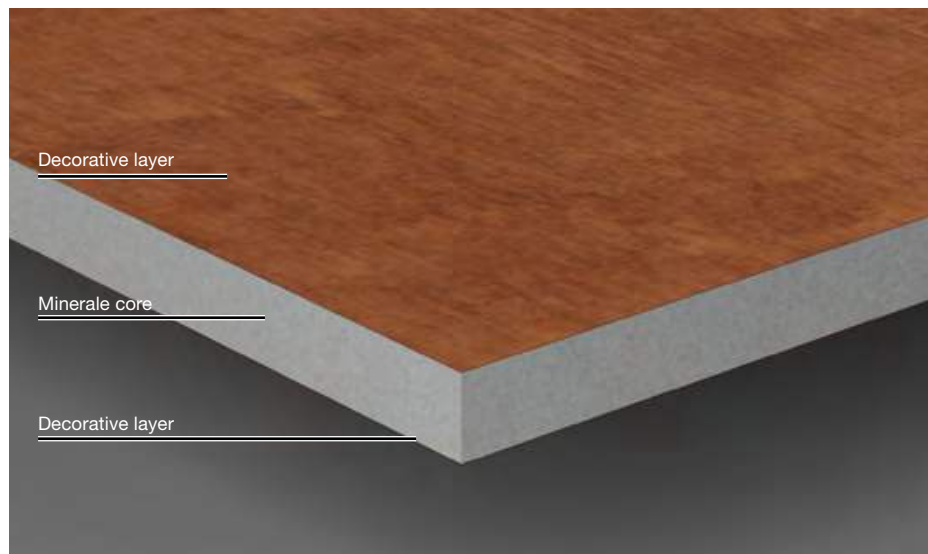


Fig. 5

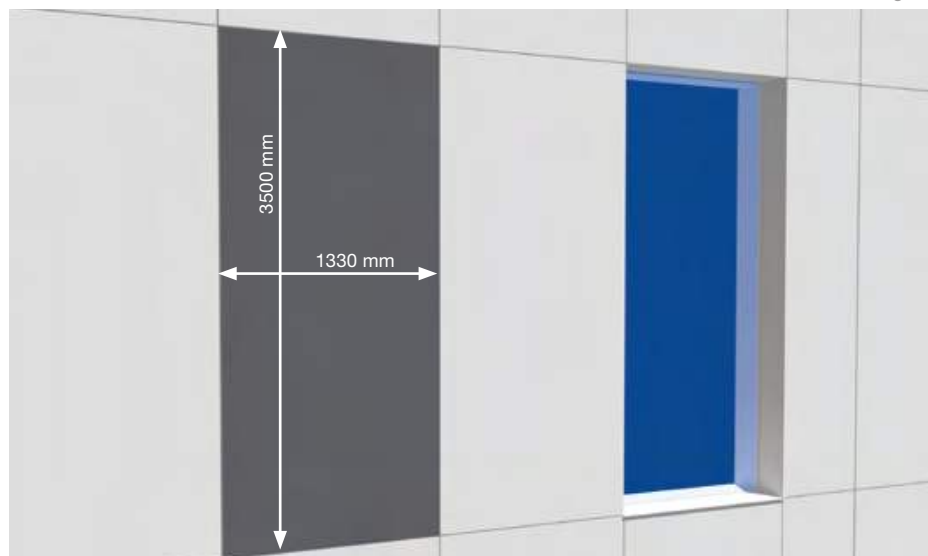


Fig. 6

MATERIAL PROPERTIES

m.look panels shrink when they release moisture! m.look panels expand when they absorb moisture! When working with and using m.look panels in construction, these possible dimensional changes must be taken into consideration.

In this context, please note the realisation of fixed and sliding points during panel installation. Where m.look panels are connected to one another, they must follow the same panel direction.

The dimensional change for m.look panels is generally about 30% less in the longitudinal direction than it is in the transverse direction (longitudinal direction relative to the standard panel dimensions).

Specifications

Panel Dimensions	Test Method	Tolerance	Values	Unit
Length		- 0 / +10 mm	3,500	mm
Width		- 0 / +10 mm	1,330	mm
Strength		+ 0.8 / - 0.4 + 0.8 / -0.5	7.0 9.0	mm
Flatness	EN 438-6/5.3	≤ 5	≤ 5	mm/m

Types	Test Method	Tolerance	Values	Unit
Decors			based on the current range of decors	
Special decors			on request	
Cut length/width		+ 0.5		mm
Machining (drilling, milling, CNC)			on request	
Surface texture			NT	
Substructure			Aluminium, steel	
Wall anchors			Fassadenniet Alu/Niro K14	
Fastening spacings			up to 800 mm in accordance with the structural standard for the panel type	
Joint width			8 ±1	mm

Physical Properties	Test Method	Standard Value	Values	Unit
Building material class / VKF approval CH	EN 13501-1	-	A2-s1, d0	
Fire resistance	EN ISO 1716	≤ 3*	≤ 3	MJ/kg
Surface protection			Weather protection, consisting of patented, double hardened acrylic polyurethane resin	
Light fastness of the decorative layer (standard)	EN 438-2/29	≥ 3**	≥ 3	Gray scale
Light fastness of the decorative layer (special)	EN 438-2/29	≥ 3**	≥ 4	Gray scale
Scratch resistance (surface hardness)	EN 438-2/25		≥ 3	Degree
Flexural strength	EN ISO 178	-	≥ 38	MPa
E-Module	EN ISO 178	-	≥ 9500	MPa
Basis weight		-	12.6 (7.0 mm) +2/-1 16.2 (9.0 mm) +2/-1	kg/m ²
Density	EN ISO 1183-1	-	≥ 1.8	g/cm ³
Freeze/thaw cycle test	EN 438-2/19	-	passed	
Resistance to impact (falling ball)	EN 438.2-21	≤ 10**	≤10	mm
Thickness swelling 24 hours	EN 317	-	≤ 0.1	%

Table 1

Permits				
Facade permit Germany	Institut für Bautechnik Berlin	Approval-Nr. Z-10.3-711		
ETB guidelines for building components which safeguard against falls, June 1985. Balcony railings.	ift Rosenheim	9 mm passed (for details on railing constructions, see section 'Balconies and Railings')		
WinMark UK	Wintech	A10114		

Physical Properties	Test Method	Standard Value	Values	Unit
Formaldehyde emission	ISO 16000 ¹⁾	≤ 0.1***	≤ 0.1	ppm
VOC emission (TVOC)	ISO 16000 - 3, 6, 9	≤ 1.0****	0	mg/m³
Disposal			Same as for other building materials (in Austria key number 91401)	

1) TEST REPORT EPH 2515443A1

* ACCORDING TO EN 13501-1

** ACCORDING TO EN 438-6

*** ACCORDING TO EN 438-7

**** ACCORDING TO AGBB SCHEME 2015

Table 2

FOR THE SURFACE NT APPLIES A GLOSS DEGREE TOLERANCE OF +/- 5 GE MEASURED AT 60°. THE TOLERANCES INFORMATION SHEET (VERSION 2017-1-16) FROM THE ÖFHF (WWW.OEFHF.AT) SHALL APPLY WITH REGARD TO COLOR TOLERANCE

ALL THE RESPECTIVE CURRENT CERTIFICATES AND APPROVALS ARE AVAILABLE IN THE DOWNLOAD SECTION AT WWW.FUNDERMAX.AT. PLEASE OBSERVE ALL VALID BUILDING REGULATIONS. WE WILL ASSUME NO RESPONSIBILITY IN THIS REGARD. PLEASE CHECK WHETHER YOUR CONSTRUCTION PROJECT MEETS THE REQUIREMENTS FOR THE EFFECTIVE RESTRICTION OF FIRE PROPAGATION (E.G. AT: OIB RL 2, DE SAMPLE MANAGEMENT REGULATIONS FOR TECHNICAL BUILDING REGULATIONS MVV TB,...). THIS BROCHURE IS INTENDED FOR PROFESSIONALS WHO ARE FAMILIAR WITH THE RELEVANT STANDARDS, TECHNICAL REGULATIONS, LEGAL REQUIREMENTS AND RELEVANT GUIDELINES FOR BUILDING PRODUCTS. THESE GUIDELINES HAVE BEEN PREPARED WITH GREAT CARE, BUT WE WOULD LIKE TO POINT OUT THAT THE RESPONSIBILITY FOR THE CORRECT PLANNING ALWAYS LIES WITH THE PLANNER AND THE RESPONSIBILITY FOR CORRECT INSTALLATION ALWAYS LIES WITH THE INSTALLER.

Function and advantages of a non-bearing, rear-ventilated facade

PROTECTION AGAINST RAIN

The VHF meets the norms for stress group III in accordance with DIN 4108-3 and is driving-rain proof. The low percentage of moisture absorbed from rain water that does not evaporate through the surface of the facade is quickly removed via the ventilation space between the insulation and the wall cladding (weather protection).

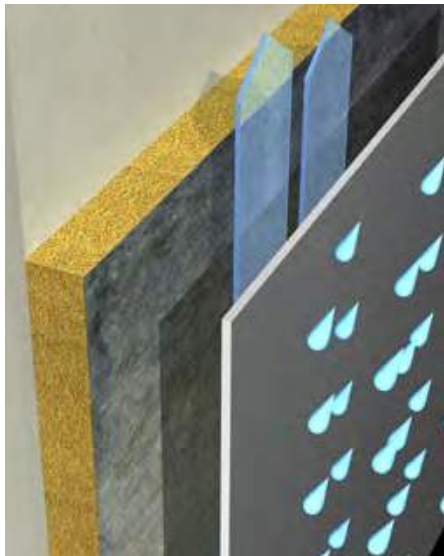


Fig. 7

INSULATION

The non-bearing, ventilated facade (VHF) system can be designed for different energy requirements with an individually calculated insulation. Thus, any desired insulation thickness can be used. This means insulation values typical of low-energy, passive-energy or active-energy houses and comply with the current energy savings regulations can easily be achieved.



Fig. 8

Based on the energy needs, the insulation maximizes the heat retention of the building. High summer temperatures in the interior of the building are regulated. By reducing the amount of energy needed for heating, the non-bearing facade minimizes the carbon dioxide emissions of the heating system.

PROTECTION AGAINST NOISE

Depending on the thickness of the insulation layer, dimensions of the panels and the proportion of open joints, noise protection can be increased by up to 14 dB.

PROTECTION AGAINST CONDENSATION WATER

The construction of the non-bearing, rear-ventilated facade (VHF) decreases the vapor diffusion resistance from the interior to the exterior of the building: Moisture from the construction or use of the building is removed through the rear-ventilation space. Thus the lasting function of the insulation can be ensured and makes a significant contribution to a pleasant and healthy indoor climate.



Fig. 9



Fig. 10

ECONOMY

The economic aspects can also be found again in the requirements of sustainable construction: Longevity and long maintenance intervals are the essential key points.

COST CERTAINTY

The non-bearing rear-ventilated facades enable exact cost planning, even for renovations.

GENERAL CONSTRUCTION INFORMATION

During construction and installation, make sure that the material is not exposed to standing water, i.e. the panels must always be able to dry. m.look panels may exhibit planar deviations. These should be corrected through a stable, level substructure. All connections to other components or the subsurface are to be force-fitted. Elastic intermediate layers between the panel and the substructure, as well as between parts of the substructure, that allow a tolerance of greater than ± 0.5 mm are absolutely to be avoided.

Please also see the Tolerances Information Sheet (version 2017-1-16) from the ÖFHF.

Please observe always all valid building regulations.

ADVANTAGES OF THE NON-BEARING, REAR-VENTILATED FACADE

- Architectural accents can be achieved through various design and joint patterns
- Long-term value retention and appreciation of the building
- Exact cost estimation of the facade
- Long maintenance intervals and low follow-up costs
- Installation under any weather conditions
- Can be installed on virtually any surface
- Savings through the shorter scaffolding times

Installation of m.look panels with rivets on an aluminum substructure.

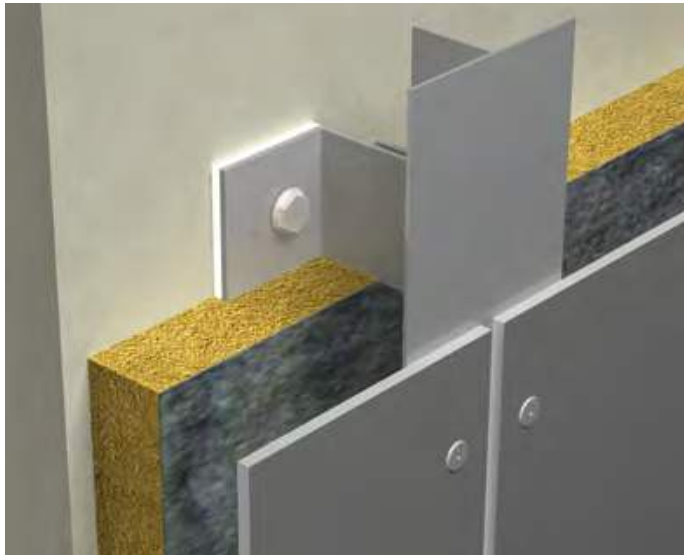


Fig. 11

SUBSTRUCTURE

The aluminum substructure must meet the requirements of the national standards and is to be installed according to the manufacturer specifications for the substructure. Due to the material properties of m.look panels, fixed points and sliding points need to be made to mount the panels (Fig. 13, p. 13). The dimensions of metal substructures vary with changes in temperature. However, the dimensions of m.look panels vary with changes in relative humidity. These dimensional changes in the substructure and wall panel materials may be in opposite directions. It is therefore essential to ensure there is sufficient expansion space when installing m.look panels.

REAR VENTILATION REGULATION

In order to avoid the prolonged formation of condensation in the rear ventilated facade, it is necessary to ensure a constantly functioning ventilation. The free vertical ventilation gap must be at least 200 cm²/m and for aluminum substructures a free minimum cross section of 150 cm²/m is required for inlet and outlet openings (see ÖNORM B8110-2: 2003).

To enable a vertical flow, the support profiles must always be aligned vertically.

SLIDING POINT

The drill hole diameter for m.look panels should be 8.5 mm. The head of the fastening means must always cover the hole. The fasteners are to be set such that the panel can move. Rivets must be set centrally using a rivet placement guide. The defined distance of the rivet head to the panel surface (0.3 mm) allows the parts to move in the drill hole (Fig. 14, p. 13). The center of the hole in the substructure must line up with the center of the hole in the m.look panel. The appropriate drill guides should be used. The panels should be fastened from the middle outwards.

FIXED POINT

Fixed points serve the uniform distribution (halving) of the swelling and shrinkage movements. The drill hole diameter for m.look panels should be 5.1 mm.

Instead of the fix point drill you can use also a fix point socket.

LOOSE POINT

Alternatively the sliding point, situated to the left or right at the same height as the fixed point, can take the form of a loose point. The loose point takes the weight of the panel, along with the fixed point. Swelling and shrinkage movements are not restricted.

MBE FIXED-POINT SLEEVE SET PLUS ART.NR. 1240405

INCLUDING:
100 PCS. FIXED-POINT SLEEVE Ø 10MM
100 PCS. FLOATING-POINT SLEEVE Ø 10 MM, SLOTTED HOLE 5.2 X 7.7 MM
(DRILL HOLE TOLERANCE: 10.0 - 10.03 MM)



Fig. 12

NOTE

PLEASE NOTE, WHEN USING A FIXED-POINT SLEEVE WITH A DIAMETER OF 10 MM FOR FLOATING-POINT FIXING, THE RIVET HEAD MUST HAVE A DIAMETER OF AT LEAST 16 MM.

JOINT FORMATION

To ensure a tension-free movement of the m.look Exterior panels, the joint formation must be at least 8 mm.

In Germany, the joint formation is defined in accordance with building inspectorate approval Z-10.3-711 with 8 mm.

FASTENINGS

Alu-Blind rivet with big color lacquered head.

Rivet sleeve:

Material-No. EN AW-5019

Rivet pin:

Material-No. 1.4541

Pull-off strength of rivet pin: 5.6 kN

Diameter of drill hole in m.look panels:

Sliding points: 8.5 mm

Fixed points: 5.1 mm

Diameter of drill hole in the aluminium substructure: 5.1 mm

Rivet 5.0 x 16 K14

for support bracket thickness

$2.0 \leq t \leq 3.0$ mm

Rivet 5,0 x 18 K14

for support bracket thickness

$3.0 < t \leq 5.0$ mm

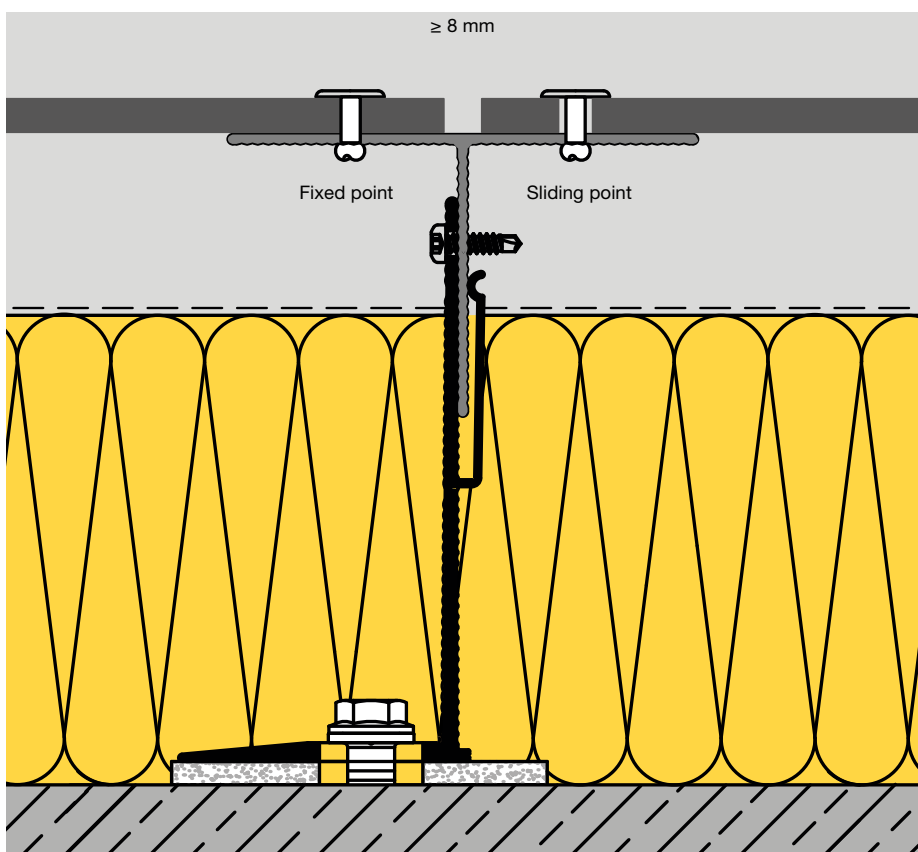


Fig. 13


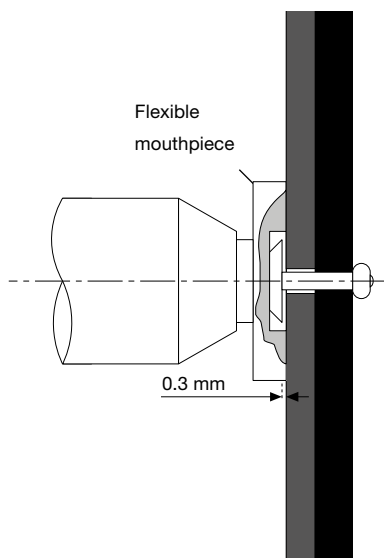


Fig. 14

The rivets must be centered and set with a rivet guide with an offset of no more than 0.3 mm.

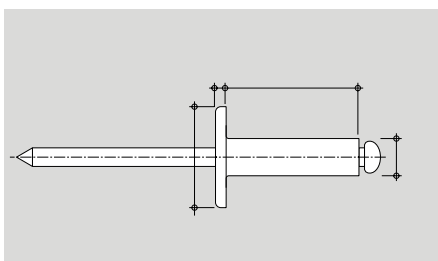

Rivet: Type 5x16K14

Fig. 15




Fig. 16

Instead of a fixed point hole, a fixed point sleeve can also be used.

MBE Art- No. 1240201 Ø 8.5 mm

MBE Art- No. 1240205 Ø 10 mm

SFS Art- No. 1240201 Ø 8.5 mm

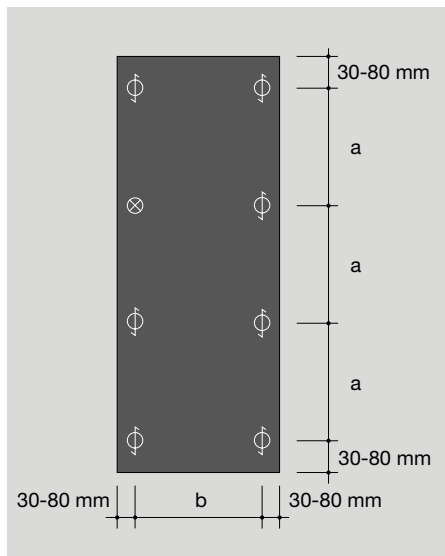


Single span

Fig. 17

EDGE SPACINGS

It is absolutely necessary to observe the edge distance in order to ensure stability and flatness (30 - 80 mm).

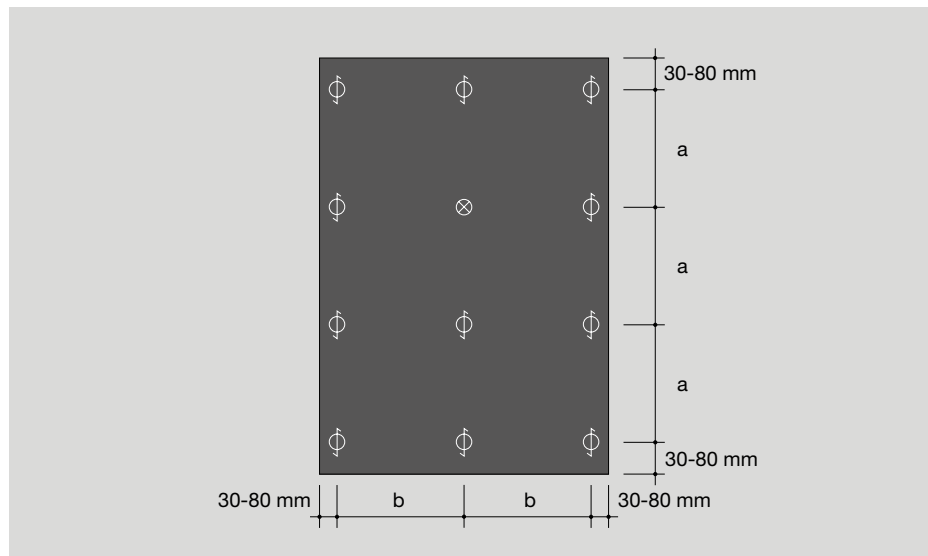

Double span

Fig. 18

FASTENING SPACINGS

The fixing distance is to be selected in accordance with the structural requirements (calculations) or, if this is not necessary due to local building codes, from Table 3 to Table 7.

- = SLIDING POINTS
- = FIX POINTS
- = LOOSE POINT (ALTERNATIVE)

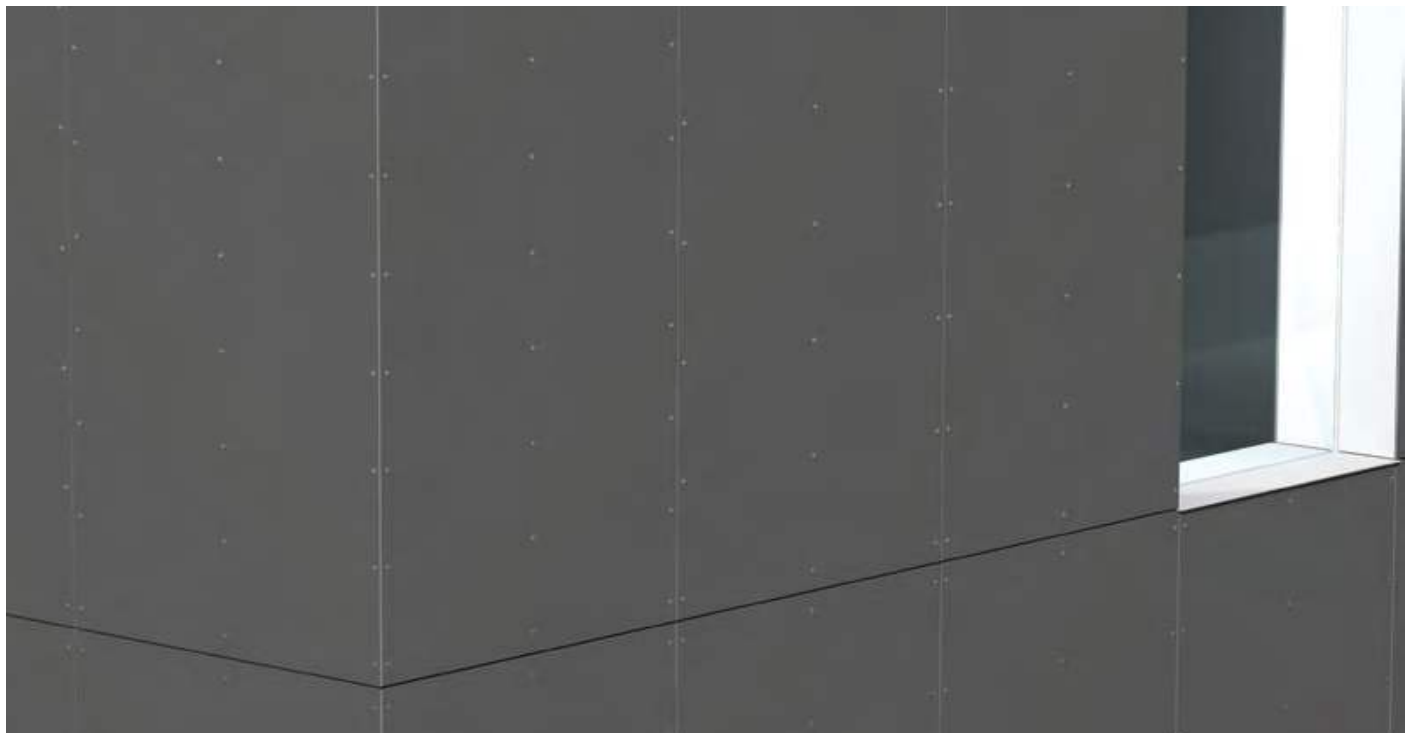


Fig. 19

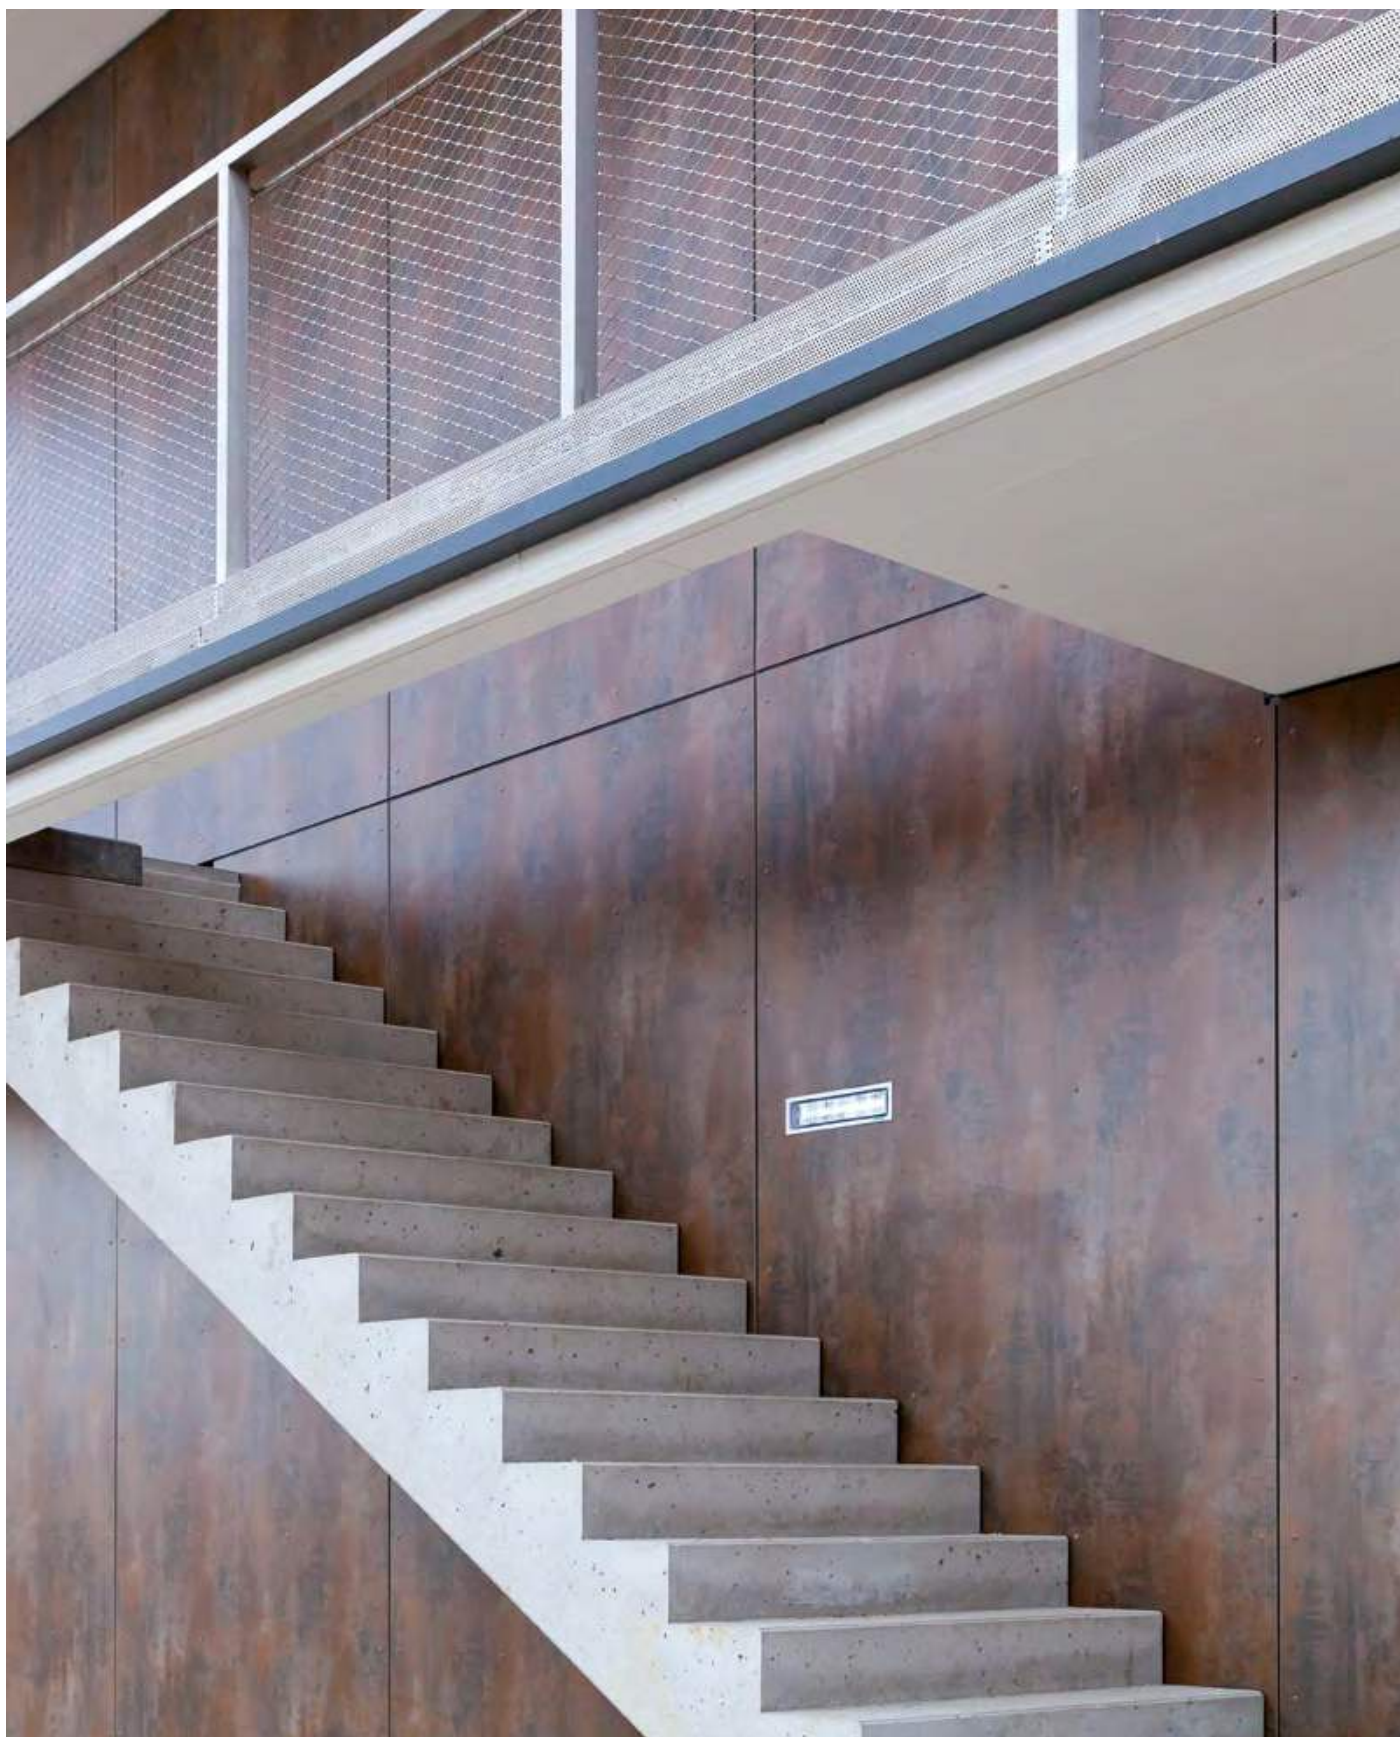


Fig. 20

Wind Loads

A CH

Load chart (wind loads) single span

Load q [kN/m²]	max b [mm]	max a [mm]
0.30	967	967
0.50	851	759
1.00	622	506
1.50	508	405
2.00	440	345
2.50	394	305
3.00	359	275
3.50	333	251
4.00	311	233
4.50	293	217
5.00	278	204

Table 3

A CH

Load chart (wind loads) double span

Load q [kN/m²]	max b [mm]	max a [mm]
0.30	1136	673
0.50	880	521
1.00	622	369
1.50	508	301
2.00	440	261
2.50	394	233
3.00	359	213
3.50	333	197
4.00	311	184
4.50	293	174
5.00	278	165

Table 5

A CH

Load chart (wind loads) 3-n-panel

Load q [kN/m²]	max b [mm]	max a [mm]
0.30	1137	735
0.50	960	523
1.00	679	369
1.50	554	302
2.00	480	261
2.50	429	234
3.00	392	213
3.50	363	197
4.00	339	185
4.50	320	174
5.00	304	165

Table 4

Fastening spacings for Austria and Switzerland

If the specified axis dimension „b“ is not fully utilized, then the allowable mounting distance „a“ can be calculated as follows (source: Typenstatik m.look Fassadenplatten und m.look Stulpdeckung Dipl.-Ing. Gerald Segeth, Dobel 20.07.19):

$$\text{allow a} = \frac{\text{max b}}{\text{for given b}} * \text{max a}$$

Example:

When installing a double panel with a wind load of 0.5 kN, the following applies: max b = 800 mm and max. a = 573 mm.

If a value of 700 mm is used for „b“ for example, then the maximum allowable „a“ is calculated as follows:

$$\text{allow a} = \frac{800 \text{ mm}}{700 \text{ mm}} * 573 \text{ mm} = 654 \text{ mm}$$

THE VALUES IN THE MEASUREMENT TABLES ARE CHARACTERISTIC VALUES. DIMENSION TABLES FOR THE WIND LOAD RANGE FROM 0.3 KN/M² TO 5.0 KN/M² ARE AVAILABLE UPON REQUEST FROM THE FUNDERMAX SUPPORT TEAM.

D

Load chart (wind loads) single span

Load q [kN/m²]	max b [mm]	max a [mm]
0.30	800	800
0.50	800	800
1.00	622	506
1.50	508	405
2.00	440	345
2.50	394	305
3.00	359	275
3.50	333	251
4.00	311	233
4.50	293	217
5.00	278	204

Table 6

D

Load chart (wind loads) double span

Load q [kN/m²]	max b [mm]	max a [mm]
0.30	800	800
0.50	800	573
1.00	622	369
1.50	508	301
2.00	440	261
2.50	394	233
3.00	359	213
3.50	333	197
4.00	311	184
4.50	293	174
5.00	278	165

Table 7

D


Load chart (wind loads) 3-n-panel

Load q [kN/m²]	max b [mm]	max a [mm]
0.30	800	800
0.50	800	627
1.00	679	369
1.50	554	302
2.00	480	261
2.50	429	234
3.00	392	213
3.50	363	197
4.00	339	185
4.50	320	174
5.00	304	165


Table 8

Constructions-details


Constructions-details horizontal sections Alu-substructure riveted

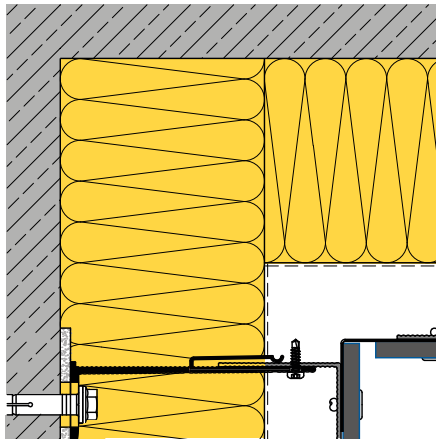


Inner corner A106

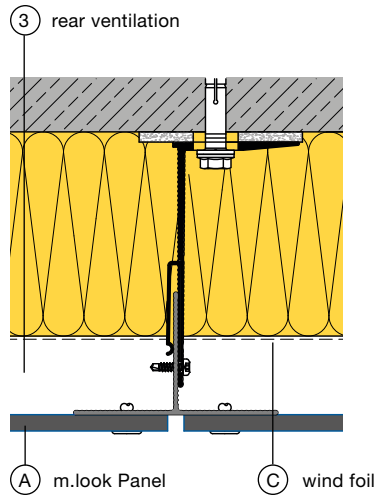

Vertical joint A107

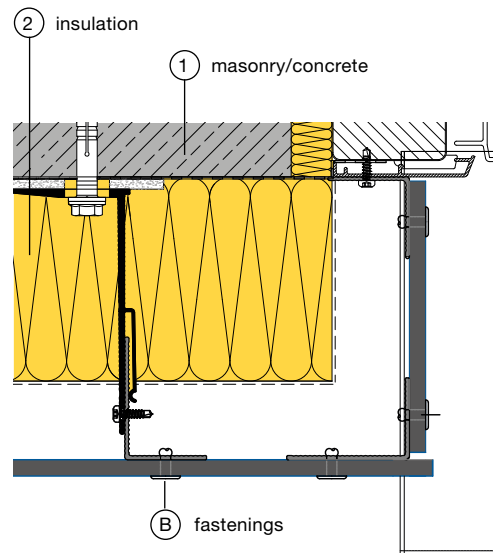

Window reveal A104

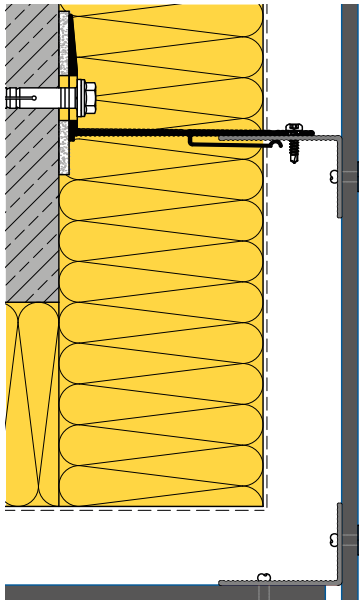

External corner A105

NOTE:

ALL MOUNTING BRACKETS AND FASTENING MEANS SHOWN IN THIS BROCHURE ARE PLANNING SUGGESTIONS AND ARE NOT INCLUDED WITH FUNDERMAX PANELS! ALL DRAWINGS IN THIS BROCHURE ARE NOT TO SCALE!
SUPPLIERS: SEE PAGE 39 AT THE END OF THIS BROCHURE.



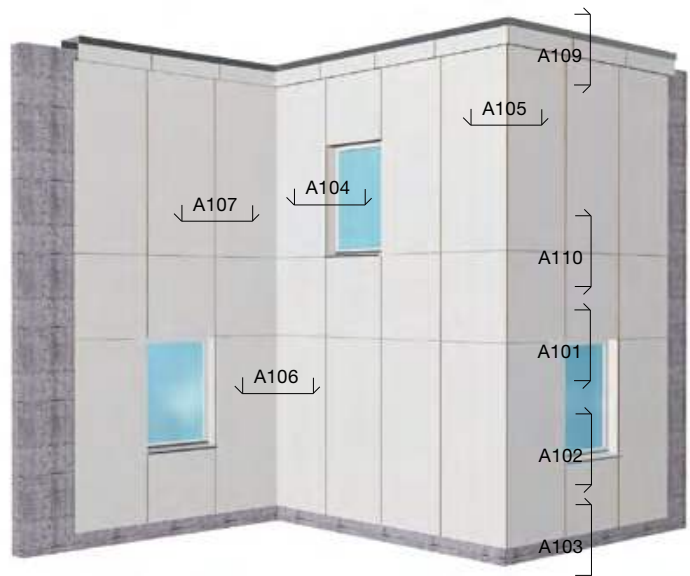


Fig. 21


Constructions-details vertical sections Alu-substructure riveted

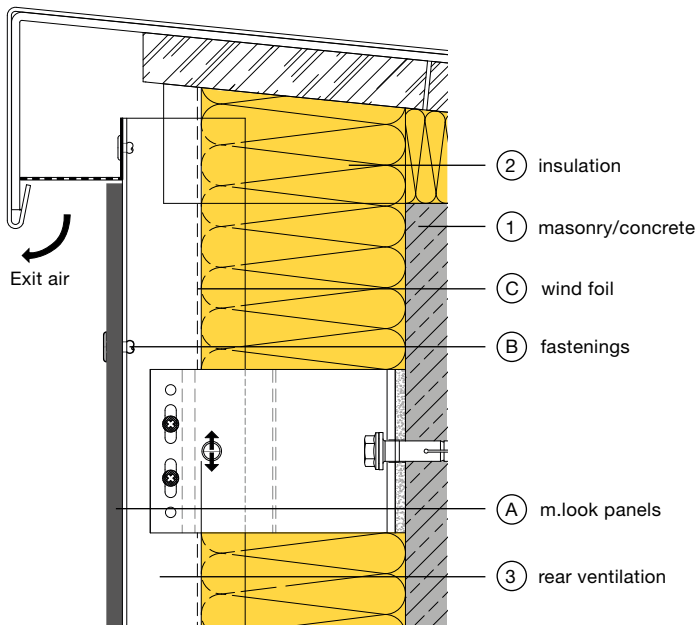


Attica A109

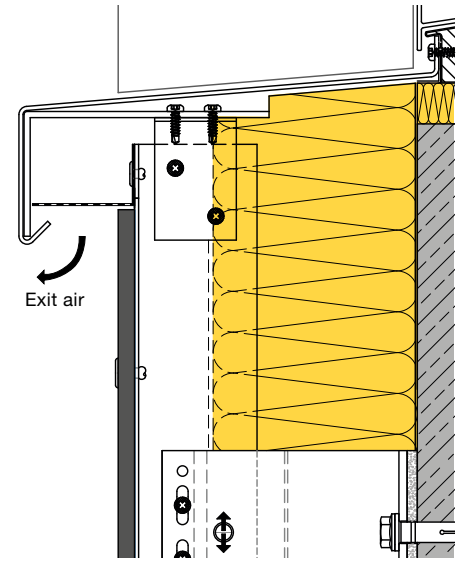

Window sill edge A102

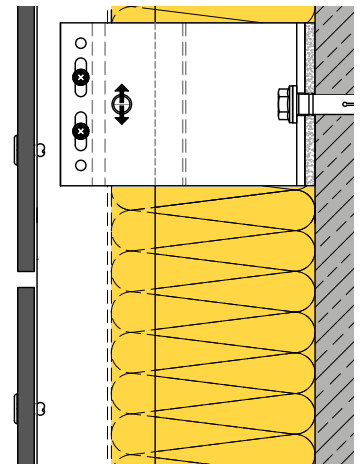


Horizontal joint A110

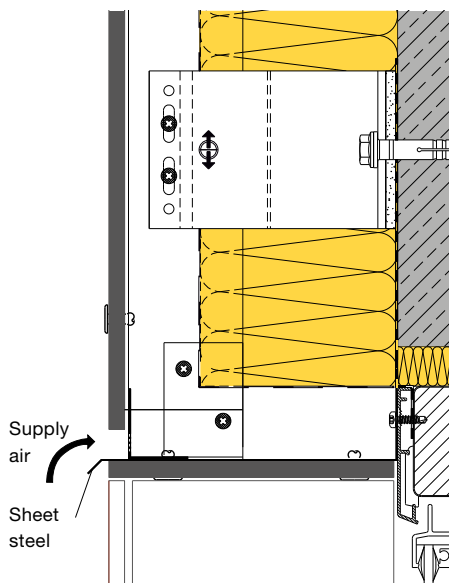

Window lintel A101

THE WINDOW LINTEL A101.2 WAS PROVED ACC. ÖNORM B3800-5 AND CONFORMS TO THE OIB RL2 GUIDELINES OF BUILDING CLASSIFICATIONS 4 AND 5.

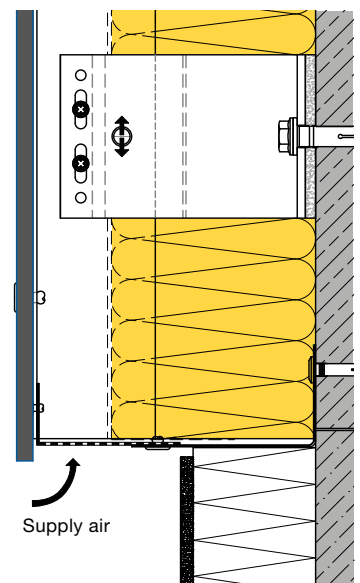

Base connection A103

Visible mechanical mounting with rivets as soffit

m.look Exterior panels can be mounted on an aluminium substructure with rivets.

The substructure must always be installed in parallel with the airstream. Inlet and outlet openings must have a free cross-section of at least 150 cm²/m. Exit air always leaves via the rear-ventilated section of the rear-ventilated facade.

Connection with EIFS facades are allowed only if these have an exit-air section also. Due to the material properties of m.look Exterior, fixed point and sliding points need to be made to mount the panels.

FIXED POINTS

Fixed points are used for uniform distribution (halving) of the expansion and shrinkage movements. The diameter of the drill hole in m.look Exterior has to be same of the diameter of the fastener.

SLIDING POINTS

The drill hole diameter in the m.look panel must be 8.5 mm. The head of the fastening must cover the drill hole. The fastening is placed in such a way that the panel can move. The rivets must be centred and put in place with a flexible mouthpiece. The defined clearance of the rivet head to the panel surface (0.3 mm) allows movement of the element in the drill hole. The centre of the drill hole in the substructure must coincide with the centre of the drill hole in the m.look panel; suitable drill guides should be used. Fastenings should be put in place starting from the middle of panel outwards.

JOINT FORMATION

To ensure a tension-free movement of the m.look Exterior panels, the joint formation must be at least 8 mm. In Germany, the joint formation is defined in accordance with building inspectorate approval Z-10.3-711 as 8 mm.

EDGE SPACINGS

For reasons of stability and flatness, the edge spacings must be kept to without fail.

FASTENING SPACINGS

These are to be chosen in accordance with the structural engineering requirements (calculations) or, if this is not necessary due to the local regulations, according to Table 1.


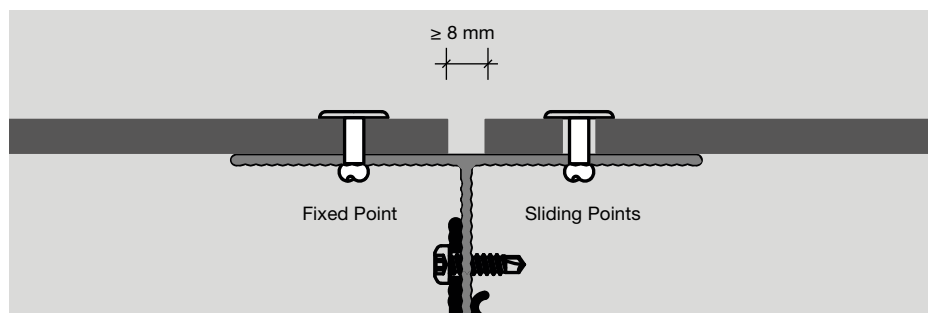


Fig. 22


PANEL THICKNESS	MAXIMUM FASTENING SPACING „b“ SINGLE SPAN PANEL	MAXIMUM FASTENING SPACING „a“ DOUBLE SPAN PANEL
7 mm	350 mm	400 mm

Table 9

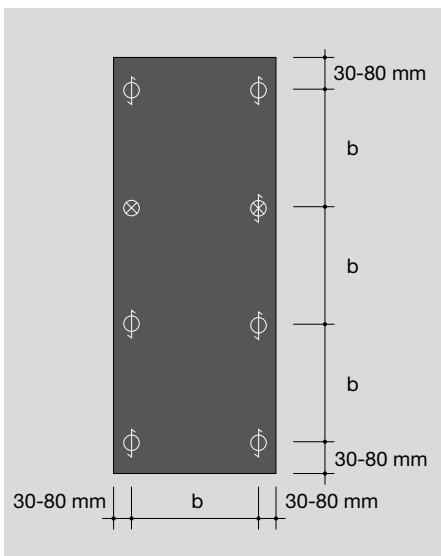

Single span panel

Fig. 23

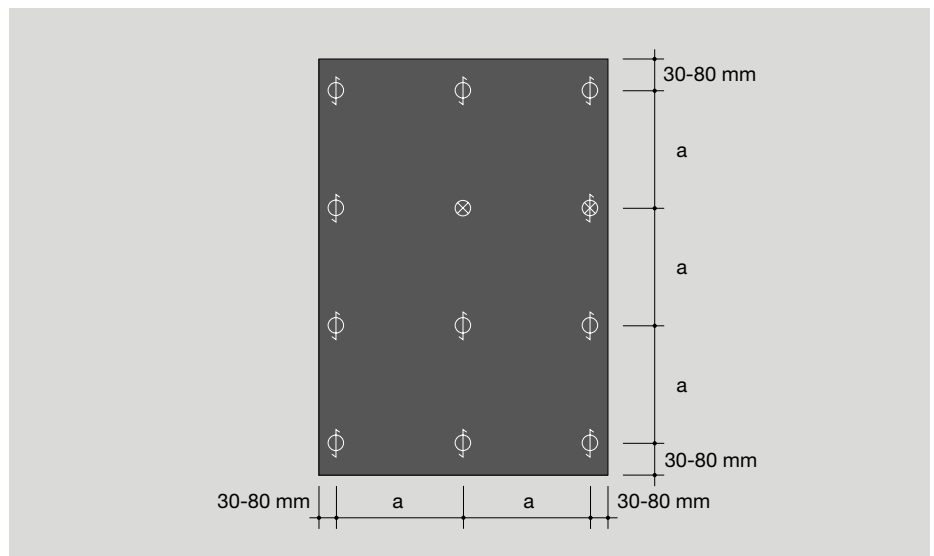

Double span panel

Fig. 24

-  = SLIDING POINTS
-  = FIXX POINTS
-  = LOOSE POINT (ALTERNATIVE)

FASTENINGS

It is essential that fastenings are made from non-corrosive materials.

ALU-BLIND RIVET

(Fig. 15, p. 13) with big head colour lacquered for outdoor applications with Max Compact Exterior panels on aluminium-substructures.

Rivet sleeve: material-no. EN AW-5019 acc. DIN EN 755-2

Rivet pin: steel material-no. 1.4541

Pull-off strength of rivet pin: ≤ 5.6 KN

Rivet 5.0 x 16 K14

for support bracket thickness $2.0 \leq t \leq 3.0$ mm

Rivet 5.0 x 18 K14

for support bracket thickness $3.0 < t \leq 5.0$ mm

Approved by DIBt Berlin (approval no. Z-10.3-711) for m.look Exterior cladding for external walls.

Diameter of drill hole in m.look Exterior for installation with rivets


Sliding points: 8.5 mm

Fixed points: 5.1 mm

Drill hole diameter in the aluminium substructure 5.1 mm.

The rivets must be put in place with a flexible mouthpiece (Fig. 14, p. 13), clearance 0.3 mm.

The rivet, flexible mouthpiece and riveting tool must be compatible.

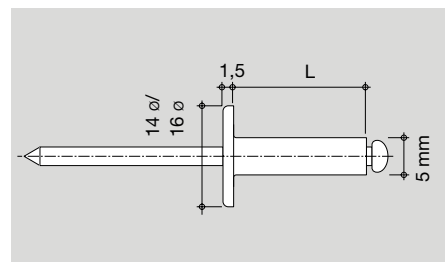

Rivets: Typ 5x16K14

Fig. 25

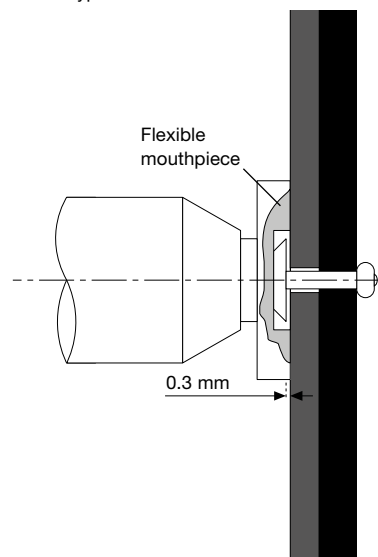


Fig. 26

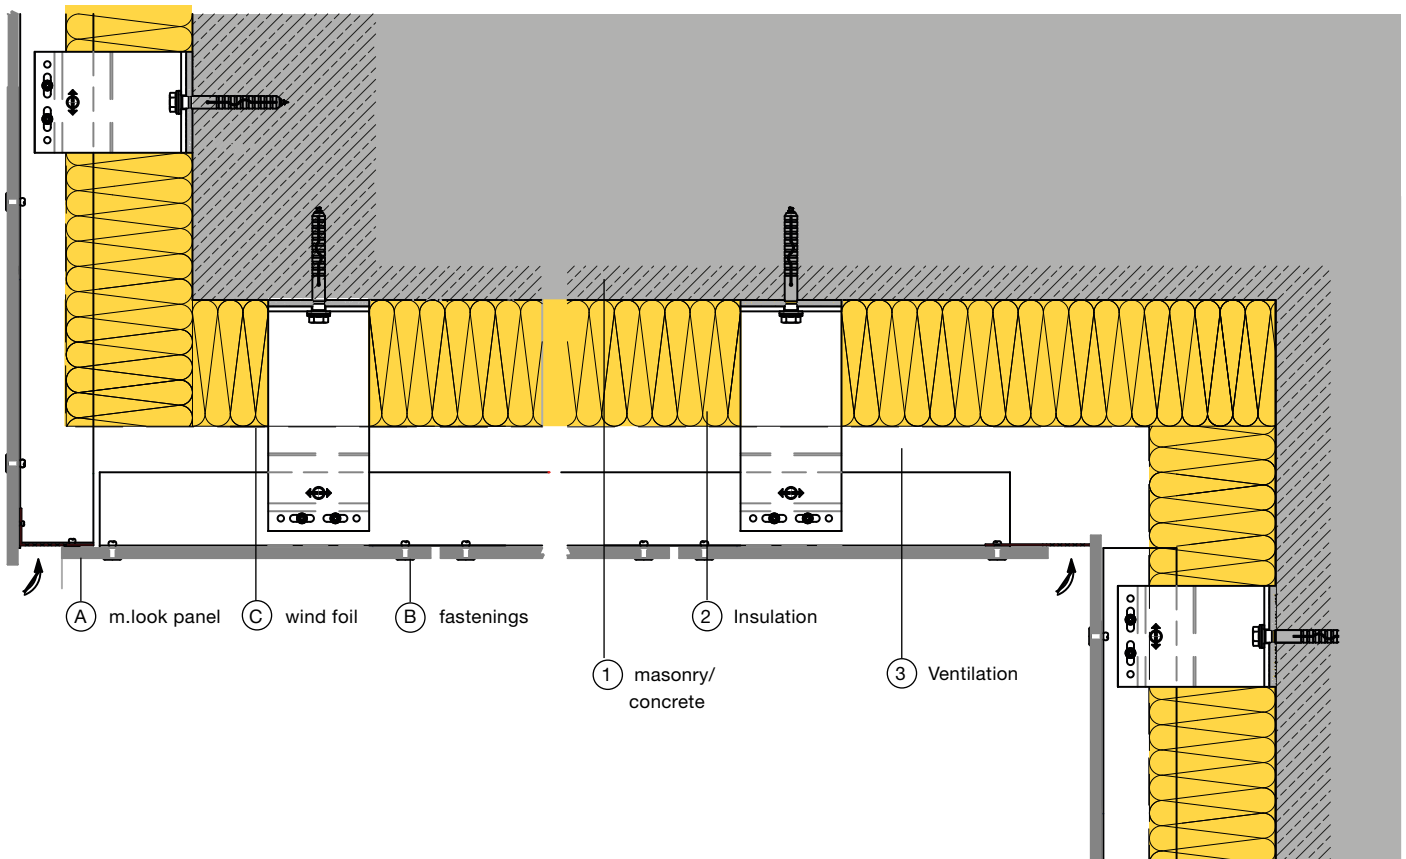


Fig. 27

m.look panels for balconies and railings

BASICS

During construction and installation, care is to be taken that the material is not exposed to standing water. This means that the panels must always be able to dry out.

Connections of m.look panels to one another always have to be made in the same panel direction. m.look can show deviations from being flat (see EN 438-6, 5.3), and this is to be compensated for by the sub-construction being executed so that it is stable and flat. All connections to other components or to the background must be executed firmly. Elastic intermediate spacers to the sub-construction elements and also between sub-construction elements which permit a greater tolerance than ± 0.5 mm must definitely be avoided. m.look panels can be mounted with rivets or screws. Due to the material properties of m.look panels, fixed point and sliding points need to be made to mount the panels (see Fig. 28).


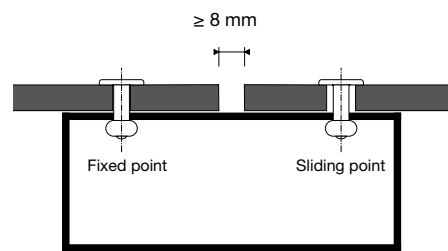


Fig. 28



Single span

Fig. 29

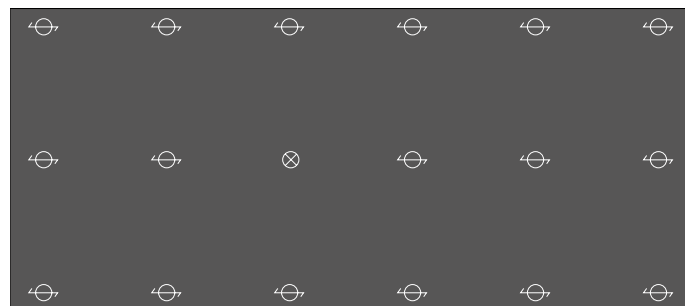

Double span

Fig. 30

○ = SLIDING POINTS

⊗ = FIXED POINTS

TECHNICAL NOTES

The substructure is to be protected against corrosion regardless of the material or system used. Likewise, when selecting the materials to be used, care must be taken to prevent possible contact corrosion. Anchoring elements for installation on walls or for installation of the panels must be suitably dimensioned to withstand the local wind loads and meet the local structural requirements. Verifications are to be submitted to the client. The necessary space for expansion according to the manufacturer's recommendations must be taken into account when installing m.look panels.

SLIDING POINT

The diameter of the drill hole in m.look must be drilled with 8,5 mm. The head of the fastening must be big enough so that the drill hole in the m.look panel is always covered. The fastening is placed in such a way that the panel can move. Rivets are put in place with flexible mouth-pieces. The defined clearance of the rivet head, allows movement of the elements in the drill hole. Clearance + 0.3 mm (Fig. 13, page 13). The centre point of the drill hole in the subconstruction must coincide with the centre point of the drill hole in the m.look panel. Drill with a centring piece! The fastenings should be put in place starting from the middle of panel outwards.

NIRO/NIRO-BLIND RIVET

with big head colour lacquered for steel subconstructions.

Rivet sleeve: material-no. 1.4567 (A2)

Rivet pin: steel material-no. 1.4541 (A2)

Pull-off strength of rivet pin: ≤ 5.8 KN

Diameter of the drill hole in the m.look panel.

Sliding points: 8.5 mm or as required.

Fixed points: 5.1 mm

Diameter of drill hole in the metal subconstruction: 5.1 mm

When working with metal substructures, be sure to use stainless steel rivets.

FIXED POINT

Fixed points are used for uniform distribution (halving) of the expansion and shrinkage movements. The diameter of the drill hole in m.look is the same size as the diameter of the fastening.

PANEL JOINTS

The joints must be made at least 8 mm wide so that changes in size can take place without hindrance.

BALCONY CORNERS

Especially, in some circumstances, when refurbishing with very uneven subconstructions, it is important to have the front panel protrude about 10 mm in front of the side panel. In this way, inaccuracies can be concealed from the main viewing side.

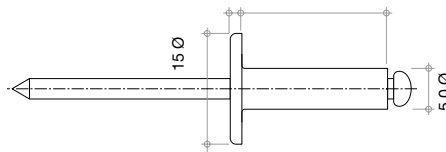


Fig. 31

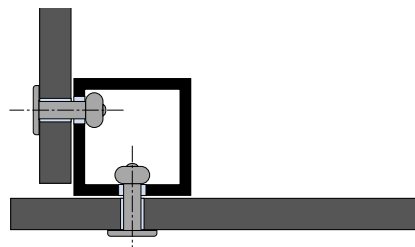


Fig. 32

Balconies and railings

FALL PROTECTION

The non-combustible m.look panel with an A2-s1,d0 classification in accordance with EN 13501-1, was tested at IFT Rosenheim as fall protection in accordance with the ETB guideline “Building Components that Safeguard against Falling” and achieved the rating of suitable for installation area 1 (standard application, office, residential building, etc.) and installation area 2 (crowds, stadiums, train stations, etc.).

RAILINGS

The variations in the given geometry can also be designed for railings. The railing or handrail heights are to be designed in accordance with local building codes, and in addition it must be ensured that the construction does not create any climbing assistance.

Balcony system with horizontal belts.
Riveted m.look panels. Riveting als described on this page.

Panel thickness	Maximum fastening spacing	Projecting ends E1	Projecting ends E2
9 mm	A 400 mm	30 - 200 mm	30 - 80 mm
	L 800 mm		

F1 ≤ 15 mm
F2 ≤ 45 mm

Table 10

Balcony system on vertical uprights

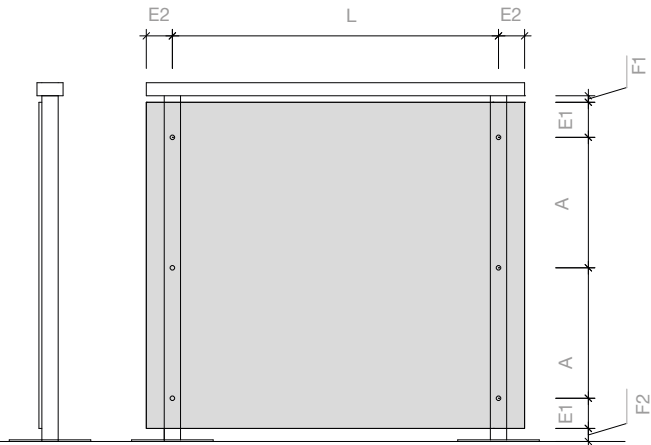


Fig. 33

Balcony system on horizontal uprights

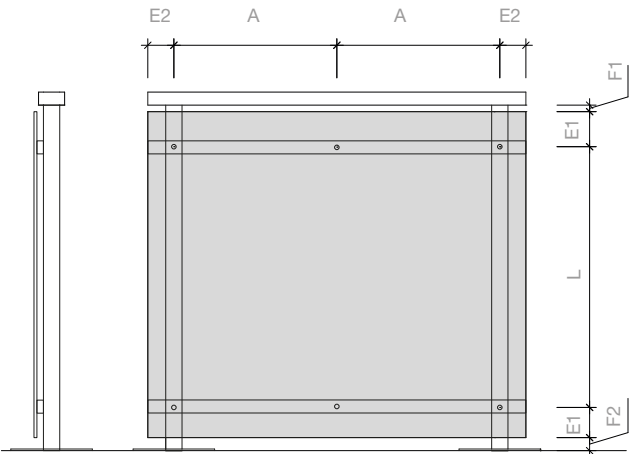


Fig. 34

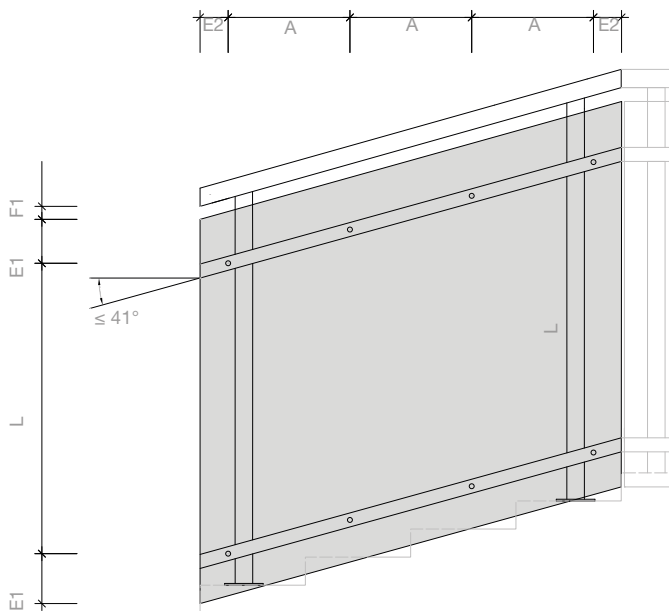


Fig. 35

Panel thickness	Maximum fastening spacing	Projecting ends E1	Projecting ends E2
9 mm	A 400 mm	30 - 200 mm	30 - 80 mm
	L 800 mm		

Table 11

Guidelines for handling m.look Exterior panels

TRANSPORT AND HANDLING

To avoid damaging the edges and surfaces of the high quality material, it should be handled with care.

Two people are required to safely install panels larger than 2,000 x 1,000 mm. Ensure the panels are kept clean and free of dirt and grit in order to avoid damage to their surfaces.

FunderMax m.look panels must be secured to prevent shifting during transport. The panels must be lifted when they are loaded or unloaded. Do not pull or push them over the edge of the stack!

Maximum weight of the pallets: 1,800 kg (gross)


m.look panels can also be delivered with a protective film upon request.

Protective films must always be removed from both sides at the same time. The protective film must not be exposed to heat or direct sunlight.



Always lift the panel

Fig. 36

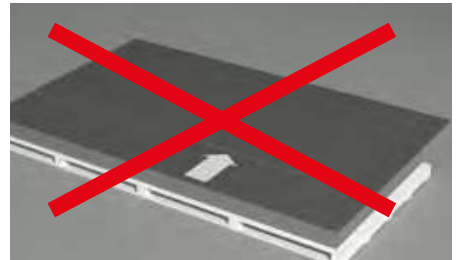


Do not slide the panel from the stack

Fig. 37



Use lifting system for large-sized panels.

Fig. 38

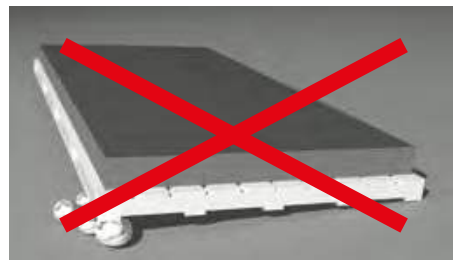

Always place the panels on a flat surface

Fig. 39



Caution: sharp edges!

Fig. 40




Do not lean the panels upright

Fig. 41



Always carry the panels vertically with two people.

Fig. 42

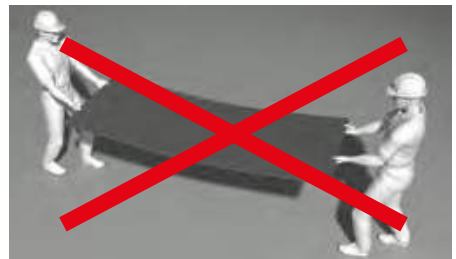

Do not carry the panels horizontally!

Fig. 43

PALLET HANDLING

When transporting and lifting the pallets it is essential to use an appropriate forklift with wide forks or a crane with lifting points uniformly distributed along the length of the pallet. Do not stack pallets of cut panels.

STORAGE AND AIR CONDITIONING


FunderMax m.look panels should always be left in the original packaging. The panels should be stacked horizontally on a flat, stable and padded raised surface. If this is not possible, the panels can be temporarily stored as shown in Fig. 48.

The panels must lie completely flat. After removing the panels, the original packaging should be closed again.

Cover plates must always be left on the stack (see Fig. 49). The top cover should be weighted down. The same applies, in principle, for cut-panel stacks.

Incorrect storage can lead to permanent deformation of the panels.

FunderMax m.look panels should to be stored in closed rooms under normal climatic conditions, temperature about 15°C - 25°C and relative humidity at about 40% - 60%. Climate differences on the two surfaces of a panel are to be avoided.

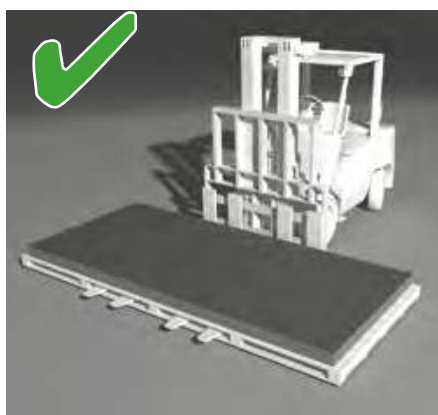


Proper forklift transport

Fig. 45



Improper forklift transport

Fig. 46

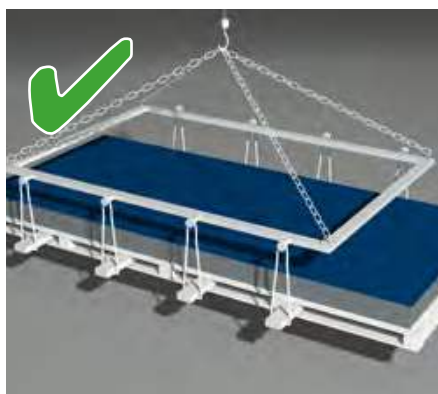

Proper crane transport

Fig. 47



Improper crane transport

Fig. 48



Always store panels on a level surface

Fig. 47



Always store panels on a level surface and keep covered

Fig. 49

HINT FOR FINAL CLEANING

Please ensure that foreign substances (e.g. drilling and machine oils, greases, adhesive residues, etc.) that soil the surface of the m.look panels during storage, installation and use are removed immediately without leaving any residue.

We recommend using non-greasy sunscreens (e.g. Physioderm Physio UV 50 Spray), as soiling with conventional sunscreens is often impossible to remove completely even when cleaned immediately.

No responsibility will be accepted for any complaints regarding color, gloss and surface of the panels should these recommendations fail to be observed.

For details on how to properly clean m.look panels, see page 38.

Machining m.look Panels

GENERAL

We are happy to cut the panels to your specifications, including interior cutouts. For finishing cuts, please refer to the information below.

The surface of the FunderMax m.look panel consists of double hardened resins and is therefore very durable. Finishing cuts on site must be performed with diamond-tipped tools. Sharp blades and smooth running tools are required to ensure proper machining. Improper handling or the use of unsuitable tools may result in the breaking, splintering or chipping of the decorative side of the panel. Tables should be smooth and preferably without joints to ensure that no shavings can get stuck there where they might damage the surface of the panel. A circular saw can be used for interior cutouts.

All the machining equipment should be designed with sealed bearings. In order to avoid chipping the edges, it is necessary to bevel them with a sanding block (45 degrees, approx. 0.25 mm).

SAFETY PRECAUTIONS

This is a list of the recommended personal protective equipment (PPE). The appropriate personal protective equipment required by health and safety regulations (long-sleeved work clothes, safety shoes, hair net, etc.) should always be worn when working with FunderMax m.look panels.

Please be sure to observe the standard safety rules when machining m.look panels and to wear proper safety gear such as gloves, long clothing, protective goggles, ear protection and dust protection.

Protective Goggles

When machining FunderMax m.look panels with tools that create shavings or chips, please be sure to wear tightly fitting protective goggles.



Ear Protection

When machining FunderMax m.look panels the noise levels may exceed 80dB(A). Please be sure to always wear adequate ear protection when machining m.look panels.



Dust Protection

Machining FunderMax m.look panels must be performed with suitable dust extraction to keep the work place dust free. Dust from machining the panels may lead to mechanical irritation of the skin and mucous membranes. Adequate respiratory protection (e.g. disposable dust mask P1) must be worn when machining the panels.



Gloves

Non-beveled cut edges are sharp. There is a risk of injury. It is recommended to wear category II protective gloves with at least category II cut resistance when handling freshly cut FunderMax m.look panels.



CUTTING WITH HANDHELD TOOLS

Finely toothed handheld saws are suitable for finishing cuts on site. Sharp blades and smooth functioning are essential to ensure the faultless machining of materials. For straight cuts with handheld circular saws, a stop bar or guide rail should be used. Diamond-tipped saw blades should always be used. nn-System saw blades from Leuco are recommended for processing FunderMax m.look panels with a handheld circular saw. Incorrect handling and unsuitable tools result in breaking-off, splintering and chipping of the decorative side.

EDGE PROCESSING WITH HANDHELD MACHINES

Electric hand routers can be used to mill bevels. To protect the FunderMax m.look panel surface area, the supporting surface of a hand router should be covered with panel parts, for example (no felt). Milling shavings should be carefully removed. We recommend hard metal tipped milling cutters. To improve tool functioning, height-adjustable milling cutters are preferable.

EDGE PROCESSING BY HAND

Files are suitable for the finishing of edges, with the file direction moving from the decorative side to the core. Fine files or sandpaper with a grain of 100-150 can be effective for treating broken edges or bevelling.

DRILLING

Solid carbide spiral or dowel drill bits should be used. At machining centers it is recommended to use an insert in the main spindle instead of in the drilling head at a speed of 2,000 – 4,000 min⁻¹ and feed speed of 1.5 - 3 m/min. The exit speed of the drill must be selected such that the surface of the m.look panel is not damaged. Just before the drill exits the rear side of the panel in its full diameter, the feed rate should be reduced by 50%. When drilling holes all the way through the panel, be sure to use a suitable base to ensure there is sufficient counter-pressure.



Leitz-drill bit 10 mm

Fig. 50



Leitz-drill bit HW-solid, Z2

Fig. 51



MBE VHM (carbide) facade drill bit

Fig. 52

General requirements on machining centres

PROCESSING M.LOOK PANELS IN MACHINING CENTRES

General

For machining centres, the heavy-duty, reinforced glass fibre, predominantly mineral, non-flammable core places high demands on the machining process as regards handling, bearing seals, extraction and the final cleaning of panels on the machine table. Since a panel material with A2 fire classification cannot be thermally recycled, care must be taken to separate dust and wood chips in the extraction process. Proper disposal of residual dust and panels is compulsory.

The deployment of standard machines not suitably adapted as regards appropriately dimensioned seals, bearings and drive capacities is not recommended in the processing and machining of m.look.

Without taking the precautions outlined, machining of the resistant core is likely to result not only in significantly reduced tool service life, but also greater wear on machine parts exposed to high cutting pressure and dust.

Processing with machines for which constant cutting parameters cannot be guaranteed is only suitable for some finishing cuts where reworking is possible in case of tears or edge chipping.

REQUIREMENTS ON THE MACHINE PARK

To ensure the industrial processing and machining of m.look panels, at least the following machine parameters must be met:

- Product handling with a suction handle and sufficiently dimensioned stacker forks
- Formatting and drill holes via CNC or nesting systems
- Drive power of milling spindle ≥ 15 kW with true running tool fitting
- Dust-resistant bearing seals and guides
- Vacuum table for format 3,500 x 1,330 mm
- Diamond-tipped milling cutters
- (e.g. Leuco high performance end mill DP 12 mm (Z 2+1))
- Machine extraction output $\geq 10,000$ m³/h
- Separate collection of dust and residue
- Material disposal by means of landfill or industrial waste
- Antistatic final cleaning of panels with Wandres brush $\geq 1,000$ m²/h

Cutting and Milling of Compact Panels - Recommendations for Processing Problems

FIXING PANELS ON A MACHINE TABLE

There are basically two ways to fix or tension Max Compact Exterior panels on machine tables depending on the type of processing to be performed:

a.) Fixing by means of suction cups

When milling to size or edging both sides of a panel section, it is recommended to fix the panel in place using suction cups at specific points.

NOTICE: The proper distance between the suction cups must be observed!

b.) Fixing by means of MDF protective boards

When milling to size, edging one side, making perforations or free-form milling a panel section, it is recommended to fix the panel in place using MDF protective boards (protective boards can be used several times).

The following applies for both options: It must be ensured that the suction cups provide sufficient holding power for the work to be performed. If the suction cups do not provide sufficient fixing or tensioning power, the suction cup seals (e.g. the sealing rings) must be checked.

SPACING OF THE SUCTION CUPS

As a rule, the material being processed should not be subjected to any vibrations. Therefore, it is important that the suction cups are placed at an appropriate distance from the freely protruding panel edge based on the thickness of the panel.

The following applies: the more suction cups and the smaller the distance from the free protruding edge of the panel, the cleaner the milling pattern. As a rule of thumb, suction cups should be placed in the area to be processed in a grid of max. 300 mm with a maximum distance

from the free protruding edge of the panel of no more than 30 mm. The best results are achieved by using an MDF protective board (e.g. 19 mm thick), as this enables a full-surface fixing of the Max Compact Exterior panel on the machine table with suction cups.

CHOICE OF MACHINING TOOL

Generally speaking, Max Compact Exterior panels can be machined with solid carbide (VHM) and diamond (PCD) milling tools. The basic prerequisites for a clean milling pattern and a long service life are vibration-free tool holders and spindles. NOTE: The ball bearings must be properly maintained!

Diamond tools have proven particularly suitable for processing a large amount of panels or a high number of running meters. Smooth-running milling cutters with a shank diameter of min. 10 mm in combination with straight continuous DIA cutting edges (2+1 knife) are especially suitable for format milling.

It is essential that the feed rate and the cutting speed be adjusted for the specific job and cutter based on the material being processed. We recommend always consulting the tool supplier first.

CLAMPING SYSTEM OF THE MILLING TOOL

It is essential that the spindle be centered in the chuck to ensure the smooth running of the milling cutter. The more centered and play-free the milling cutter can be clamped in place, the better the result. Most machines are equipped with common tool holders such as collets, hydro grips or shrink chucks.

For the professional CNC machining of larger jobs, a Hydro Grip tool holder or shrink chuck is recommended as they guarantee the best tool clamping. It is important to ensure the proper maintenance of all moving parts such as

plain or ball bearings in order to avoid vibrations in every direction!

EXTRACTION

The extraction or the extraction power must be adjusted accordingly for the material being processed to ensure that all the shavings are optimally removed.

If the extraction is not strong enough, there is a risk of heat development. This is due to shavings that remain between the cutter and the panel edge. High friction occurs at this point because the cutter can not eject the material any further. This can lead to burn marks on the panel edge.

CNC MACHINING BY FUNDERMAX

FunderMax has their own machining center - Compact Elements. We are happy to machine Max Compact Interior, Max Compact Exterior, Max HPL and m.look panels to your specifications. Simply contact our customer service center for more information.

Installation of m.look panels

GENERAL

Anchoring elements for affixing the substructure to walls and the installation of panels must be suitably dimensioned to withstand local wind conditions and meet local structural requirements; the ordering party must be provided with verification of this.

Please note that the installation of m.look Exterior panels must take account of the necessary space for expansion.

To ensure the tension-free movement of m.look Exterior panels, the joint formation must be at least 8 mm.

In Germany, joint formation is limited to 8 mm in line with technical approval no. Z-10.3-711.


The recommended joint spacing can be achieved with spacers (Fig. 54); we recommend using smooth spacers.

Avoid placing the panels on hard, stony surfaces. Suction handles can be used to place panels in the correct mounting position (Fig. 55 and Fig. 56).



Aluminium Substructure

Fig. 55

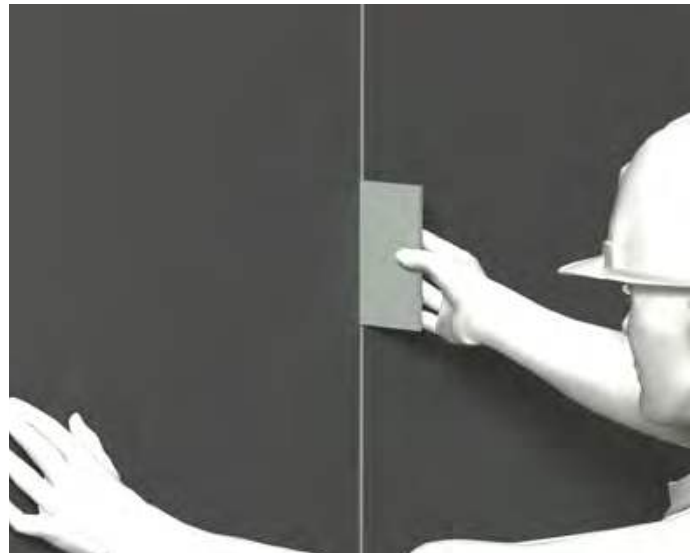

Spacer for ensuring proper joint space

Fig. 56



Suction handle

Fig. 53



Place panels with suction handles

Fig. 54

ELEMENT SIZES


For installation by hand, the recommended m.look panel size is 2,000 x 1,000 mm. This size panel can easily be installed by two people. We recommend carrying the panel vertically (see Fig. 42, p. 28).

For larger sizes, we recommend installing the panels with lifting equipment (Fig. 38, p. 28).

FunderMax has its own processing centre: Compact Elements. We are happy to provide prefabricated panels; please contact our customer service centre for details.


CUTTING

To perform optimal final cuts, we recommend using a circular saw with guide rail and extraction (Fig. 57 and Fig. 58). Please take note of the machining recommendations (pages 30-32).

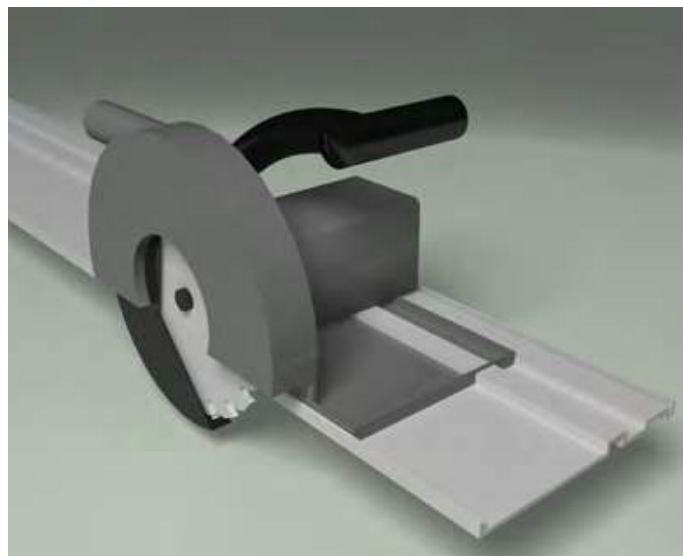

Circular saw with guide rail

Fig. 57

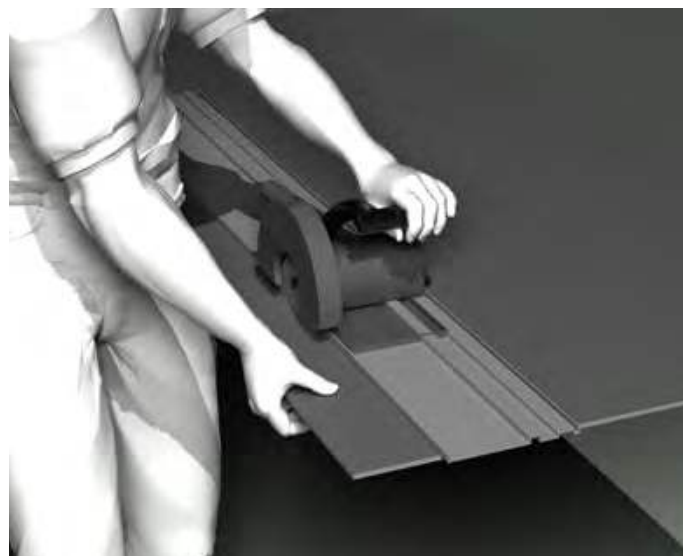

Final cut

Fig. 58

DRILLING


A drill or cordless screwdriver can be used to pre-drill m.look Exterior panels (Fig. 59 and Fig. 60). We recommend a carbide drill or VHM facade drill bit (Fig. 51, p. 31) from MBE for drilling.

The centre of the drill hole in the substructure must coincide with the centre of the drill hole in the m.look panel; suitable drill guides (MBE, SFS centring tool) should be used (Fig. 64). We recommend diamond-tipped core drills for making drill holes (Fig. 62).



Drill

Fig. 60

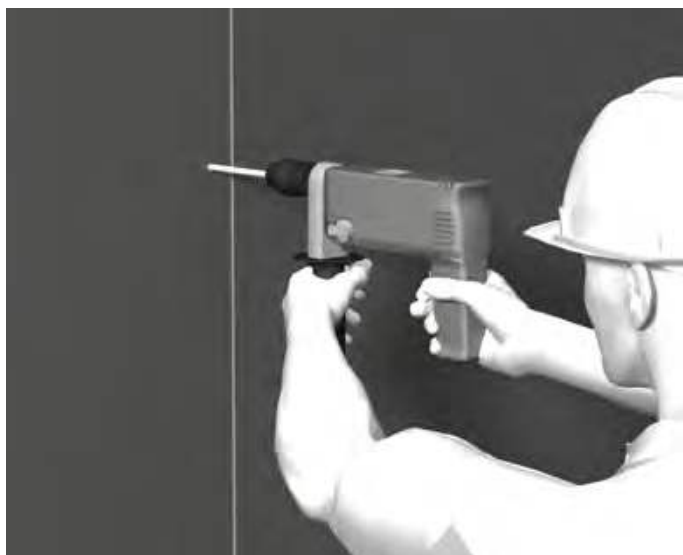

Pre-drill panel

Fig. 61



Drill centering tool

Fig. 62



Diamond-tipped core drill

Fig. 59

RIVETS

Rivets are placed using an electric rivet gun/caliper (Fig. 63).

The drill hole diameter for the fixed point in the m.look Exterior panel is 5.1 mm.


The drill hole diameter for the sliding points in the m.look Exterior panel is 8.5 mm. The head of the fastening must cover the drill hole.

The sliding point is placed in such a way that the panel can move. Rivets must be centred and put in place with a flexible mouthpiece (Fig. 64 and Fig. 65). The flexible mouthpiece ensures a distance of 0.3 mm between the panel and the rivet head (Fig. 66).




Rivet gun/caliper

Fig. 63

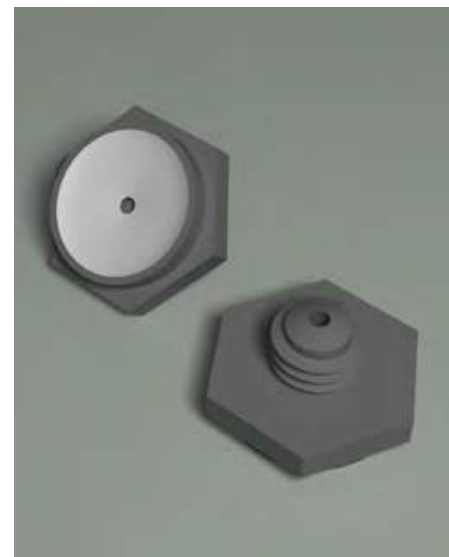

Flexible mouthpiece

Fig. 64

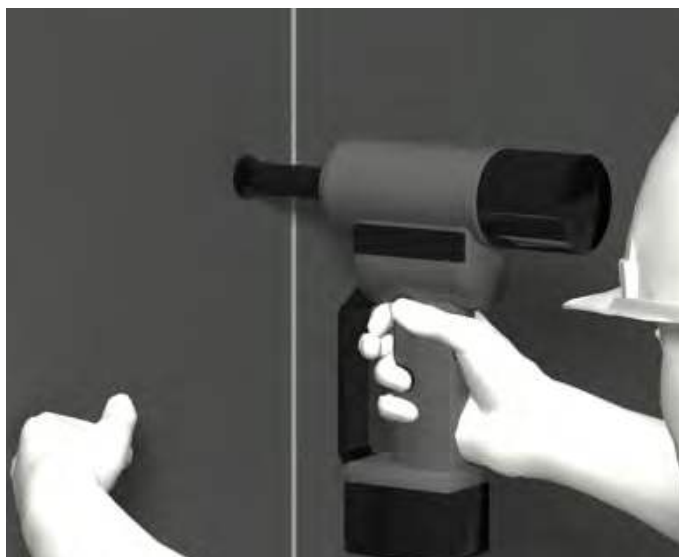

Sliding point with flexible mouthpiece

Fig. 65

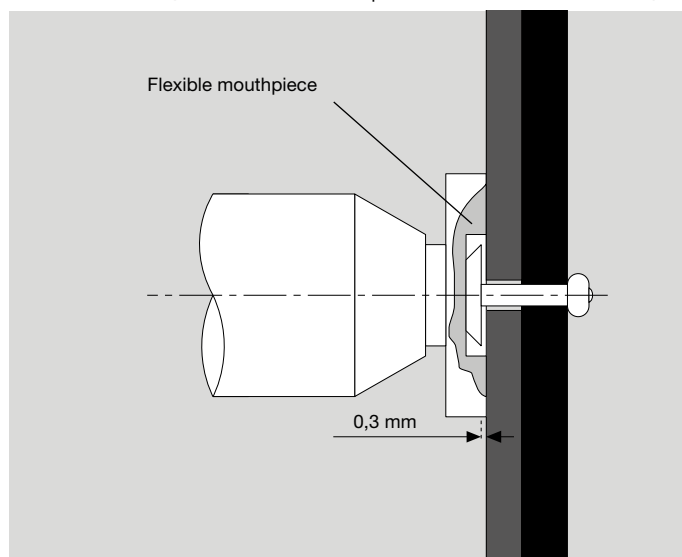


Fig. 66

Cleaning steps for m.look panels

For removing dust vacuum clean the surface and wipe off residual dust with a clean, dry cotton cloth. Finally wipe with a damp cloth.

For removing any other contamination please follow the cleaning steps until the desired cleaning effect.

Step 1

Clean the surface with clean hot water and a soft sponge (DO NOT scrub the surface with the „green“ side of the sponge), a soft cloth or a soft brush (e.g. a nylon brush).

Step 2

If there is any dirt that can not be removed with a sponge and warm water, you can use normal, non-abrasive household cleaners such as dishwashing detergent (Palmolive, Fairy) or glass cleaner (Ajax, Frosch). Perform a final cleaning.

Step 3

If there is still any dirt that can not be removed, use a solution of soft soap and water (1:3). If the dirt is particularly stubborn, let it soak for a while. Perform a final cleaning.

Step 4

If any dirt is still remaining, you can repeat step 1 using organic solvents (e.g. acetone, ethyl alcohol, lacquer remover, turpentine).

If there is any dirt that still can not be removed, you can try scraping it off physically. Caution: To avoid scratching the panels, use a plastic or wooden spatula. Perform a final cleaning.



Fig. 67

Step 5 (for Adhesives, Paints, Sealants or Silicone Residues)

Rub the surface with a soft dry cloth or a soft dry sponge. If the material still can not be removed, use silicone remover (for example from Molto) or ask the manufacturer of the adhesive for the ideal cleaning agents.

Caution: Hardened adhesive, 2K paints, foams and sealant can NO LONGER be removed.

Step 6

If the panel is still dirty you can repeat step 1, using liquid cleaner with polishing chalk (CIF, ATA). Only use liquid cleaner with polishing chalk sparingly! For extremely stubborn lime deposits you can also use acidic cleaning agents (e.g. 10% vinegar or citric acid). Perform a final cleaning.

Final cleaning

Completely remove any remaining detergent to avoid streaking. Finally, wash off with clean water and dry. Wipe the surface dry with an absorbent cloth or paper towel.

When cleaning with solvents: Observe the safety regulations! Always work with an open window! Do not work near any open flames!

Substructure:**Austria**

ALLFACE Befestigungstechnologie GmbH & CoKG
Aredstraße 29/Büro 222,
A-2544 Leobersdorf
Tel.: +43 (0)2256/625 18
Fax: +43 (0)2256/625 18 18
E-mail: office@allface.com
www.allface.com

Hilti EUROFOX GmbH
Gewerbepark 10
A-2810 Lanzenkirchen
Tel.: +43 (0) 2627 42400-0
Fax: +43 (0) 2627 42400-40
www.eurofox.com

SLAVONIA BAUBEDARF
Hauffgasse 3-5 D/G
A-1110 Wien
Telefon: +43 (0) 1/769 69 29
Fax: +43 (0) 1/769 69 27
www.slavonia.c

BWM
Dübel und Montagetechnik GmbH
Ernst-Mey-Str. 1
D-70771 Leinfelden-Echterdingen
Tel.: +49 (0) 711 / 90 313-0
Fax: +49 (0) 711 / 90 313-20
www.bwm.de

Systea DWS Pohl GmbH
Margarete-Steiff-Str. 6
D-24558 Henstedt-Ulzburg
Tel.: +49 (0) 4193 / 99 11-40
Fax: +49 4193 / 99 11-49
www.pohlnet.com

NAUTH SL Fassadentechnik GmbH
Weinstr. 68 b
D-76887 Bad Bergzabern
Tel.: +49(0) 6343 7003-0
Fax: +49 (0) 6343 7003-20
www.nauth-sl.de

France

L.R ETANCO
38/40 Rue des Cormiers - BP 21
78401 CHATOU CEDEX (France)
Phone: +.33.1.3480.5288
Fax: +.33.1.3480.5240
www.etanco.fr

Switzerland

WAGNER SYSTEM AG
Werkstrasse 73
CH-3250 Lyss
Tel.: +41 32355 2722
Fax: +41 32355 2837
www.wagnersystem.ch

**Fastenings:
(mechanical)****Austria**

EJOT AUSTRIA GmbH
Grazer Vorstadt 146
A-8570 Voitsberg
phone +43 3142 2 76 00-0
fax +43 3142 2 76 00-30
E-mail: info@ejot.at
www.ejot.at

Germany

SFS Intec GmbH, Division
Construction
In den Schwarzwiesen 2
D-61440 Oberursel
Tel.: +49 6171 7002-0
Fax: +49 6171 7002-55
www.sfsintec.de

MBE GmbH
Siemensstraße 1
D-58706 Menden
Tel.: +49 (0)2373 17430-0
Fax: +49 (0)2373 17430-11
www.mbe-gmbh.de

Switzerland

SFS intec AG (Headquarters)
Rosenbergsaustasse 10
CH-9435 Heerbrugg
Tel.: +41 71 727 62 62
Fax: +41 71 727 53 07
E-Mail: gmi.heerbrugg@sfsintec.biz
www.sfsintec.biz

Profiles/Accessories:**Austria**

Protektor Bauprofile GmbH
Hosnedlgasse 12
A-1220 Wien
Tel.: +43 (0)1 259 45 00-0
Fax: +43 (0)1 259 45 00-19
www.protektor.com

Germany

Protektorwerk
Florenz Maisch GmbH & Co.KG
Viktoriastraße 58
D-76571 Gaggenau
Tel.: +49 (0)7225 977-0
Fax: +49 (0)7225 977-111
www.protektor.com

France

PROTEKTOR S.A. BATI-PROFIL
Rue Pasteur Prolongée
F-94400 Vitry sur Seine
Tel.: +33 (0) 1 / 55 53 17 50
Fax: +33 (0) 1 / 55 53 17 40

FUNDERMAX DEUTSCHLAND GMBH
Industriestrasse 1
D-92442 Wackersdorf
infoGermany@fundermax.biz
www.fundermax.de

FUNDERMAX FRANCE SARL
3 Cours Albert Thomas
F-69003 Lyon
Tel.: +33 (0) 4 78 68 28 31
Fax: +33 (0) 4 78 85 18 56
infoFrance@fundermax.biz
www.fundermax.fr

FUNDERMAX INDIA PVT. LTD.
No. 13, 1st Floor, 13th Cross
Wilson Garden
IND-560027 Bangalore
Tel.: +91 80 4112 7053
Fax: +91 80 4112 7053
officeIndia@fundermax.biz
www.fundermax.at

FUNDERMAX ITALIA S.R.L.
Viale Venezia 22
I-33052 Cervignano del Friuli
infoItaly@fundermax.biz
www.fundermax.it

FUNDERMAX NORTH AMERICA, INC.
9401-P Southern Pines Blvd.
US-Charlotte, NC 28273
Tel.: +1 980 299 0035
Fax: +1 704 280 8301
office.america@fundermax.biz
www.fundermax.at

FUNDERMAX POLSKA SP. Z O.O.
ul. Rybitwy 12
PL-30722 Kraków
Tel.: +48-12-65 34 528
Fax: +48-12-65 70 545
infoPoland@fundermax.biz

FUNDERMAX SWISS AG
Industriestrasse 38
CH-5314 Kleindöttingen
Tel.: +41 (0) 56-268 83 11
Fax: +41 (0) 56-268 83 10
infoSwiss@fundermax.biz
www.fundermax.ch

FunderMax GmbH

Klagenfurter Straße 87-89, A-9300 St. Veit/Glan
T +43 (0) 5/9494-0, F +43 (0) 5/9494-4200
office@fundermax.at, www.fundermax.at